

# Traditional House of Worship Network AV

## Notes

Notes	Rev	DATE
Initial	0	

ISSUE DATE:

Legend	
HDMI	—
DB15 VGA	—
DXL INK	—
AUDIO	—
Blu Link	—
BNC	—
LAN	—
Lighting XLS	—
Control	—
Control Tag	—
Network Tag	—
Audio Tag	—
Video Tag	—

PROJECT ENGINEER: Harman  
DRAWN BY: Harman  
OPPORTUNITY  
NUMBER:


DRAWING NUMBER

V-01

© 2017 Harman Professional


Control  
Booth

Camera  
Left  
Center  
Right

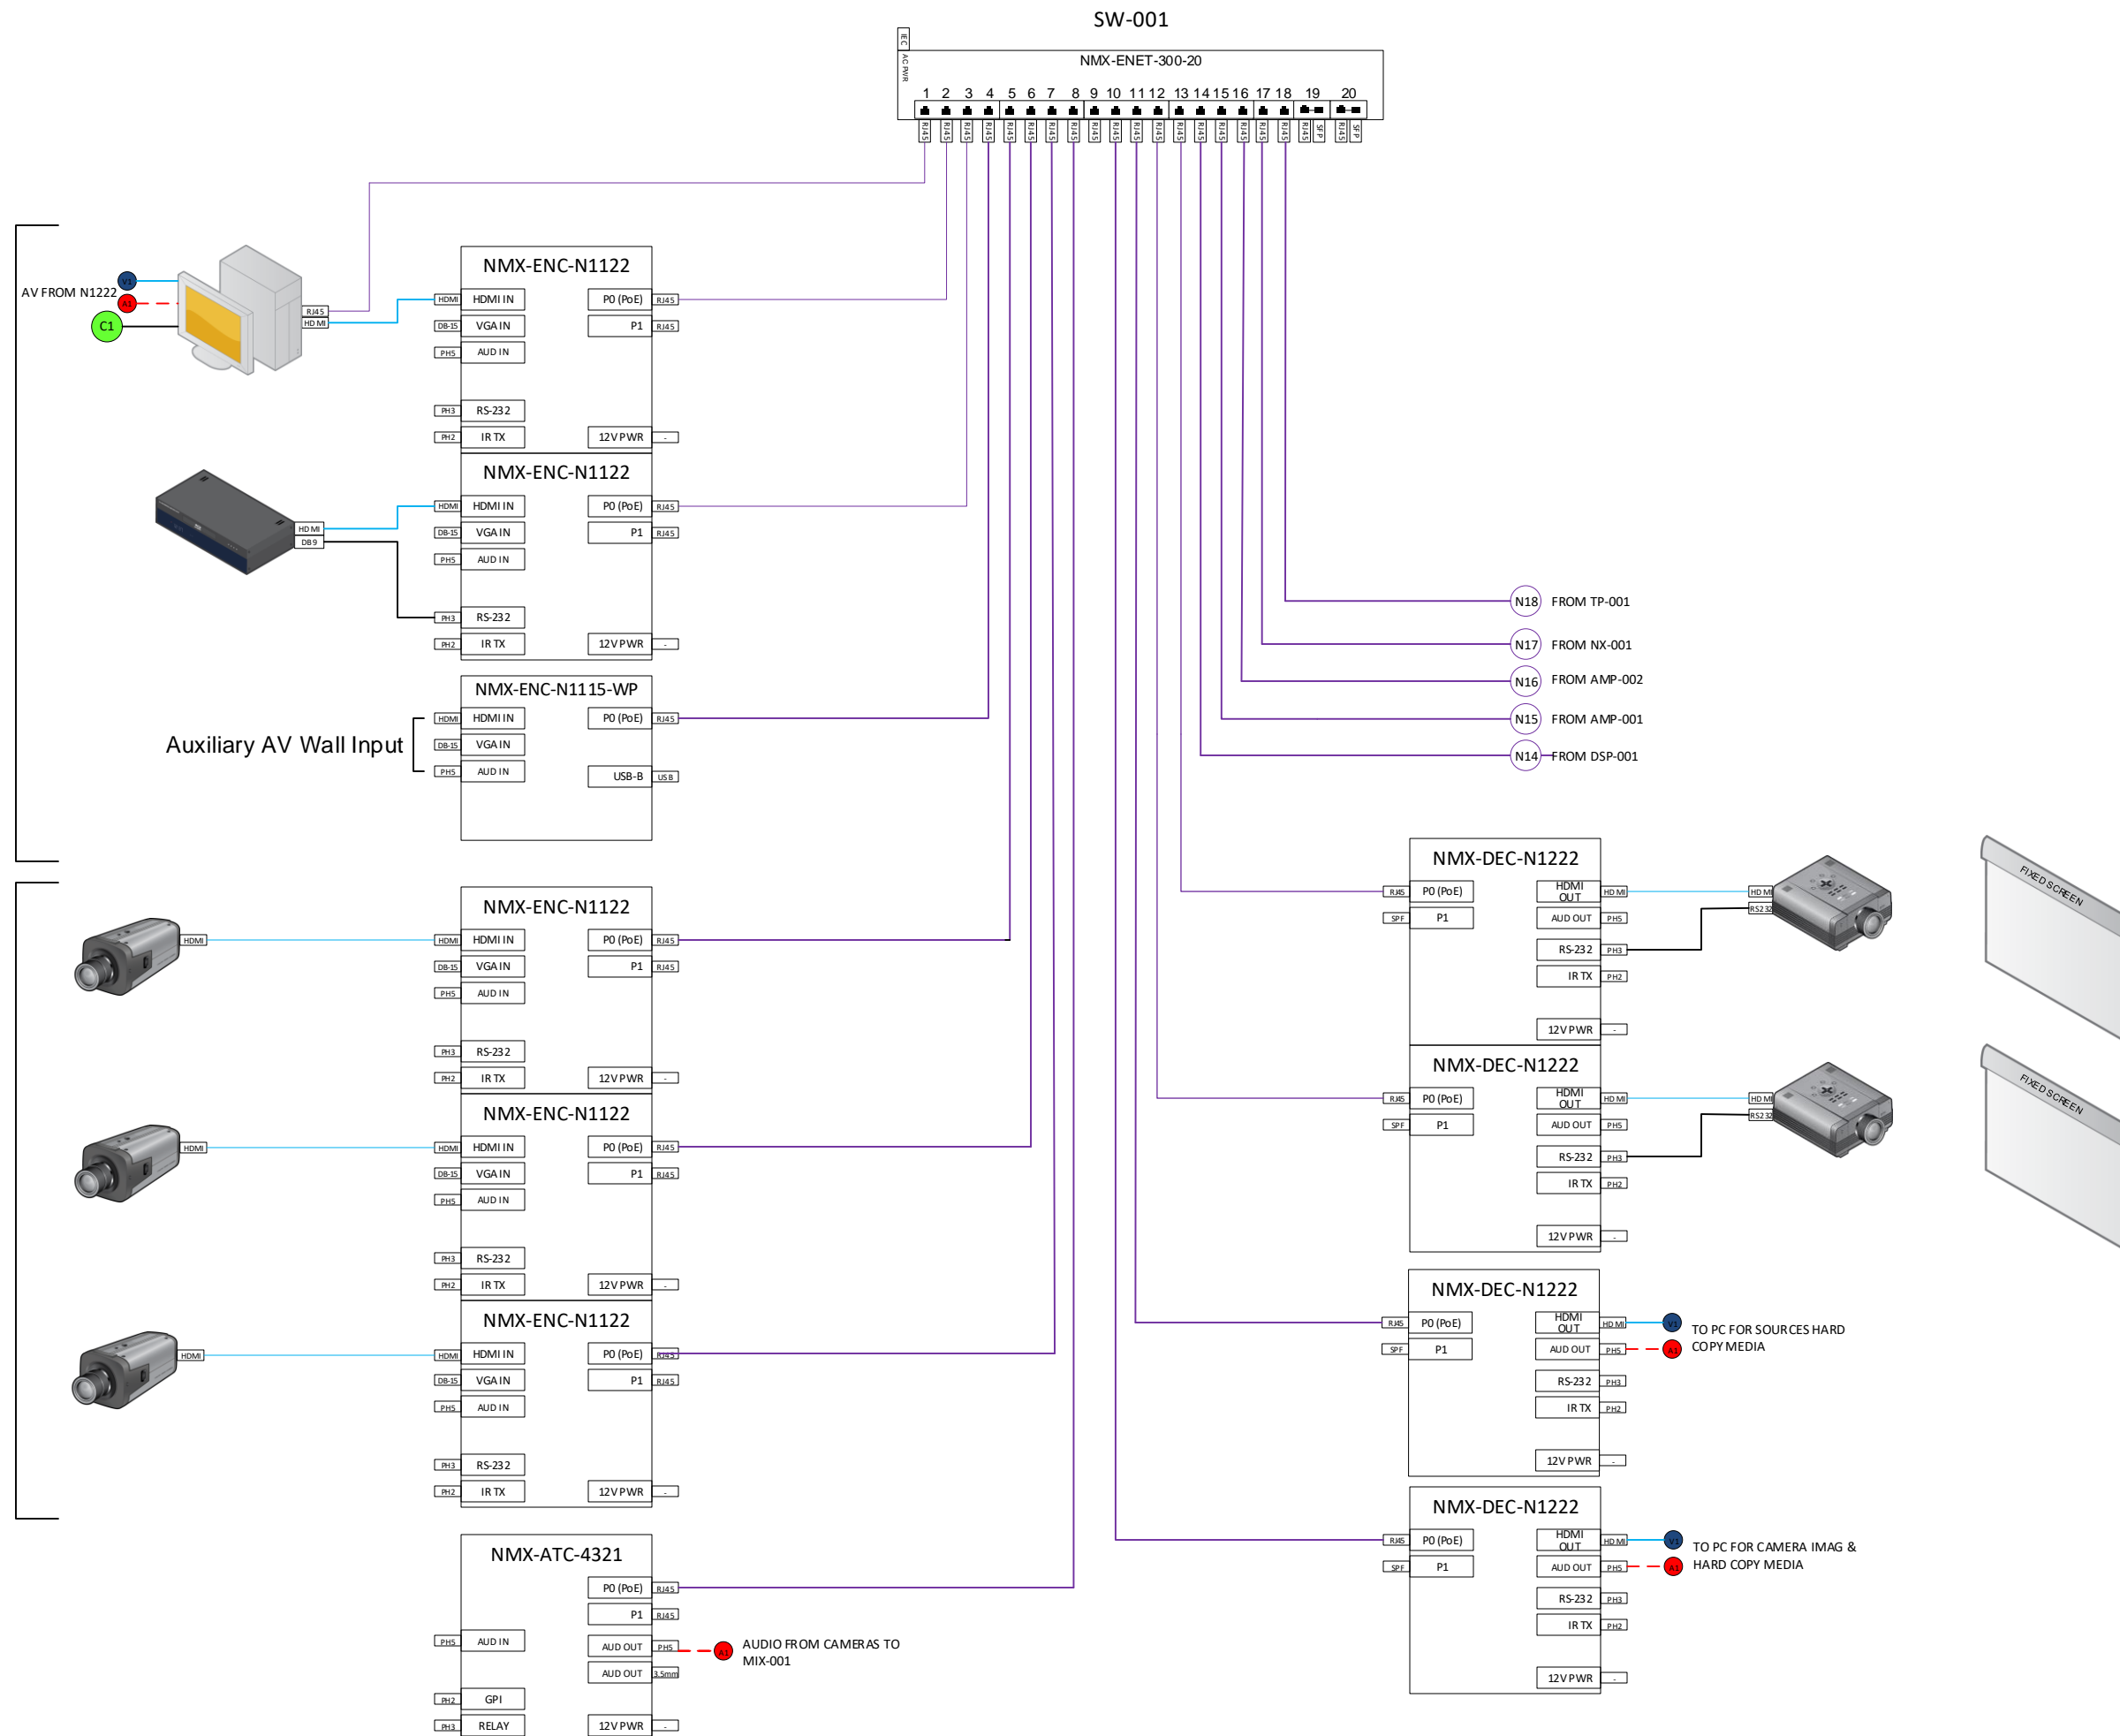

# Traditional House of Worship

Network AV

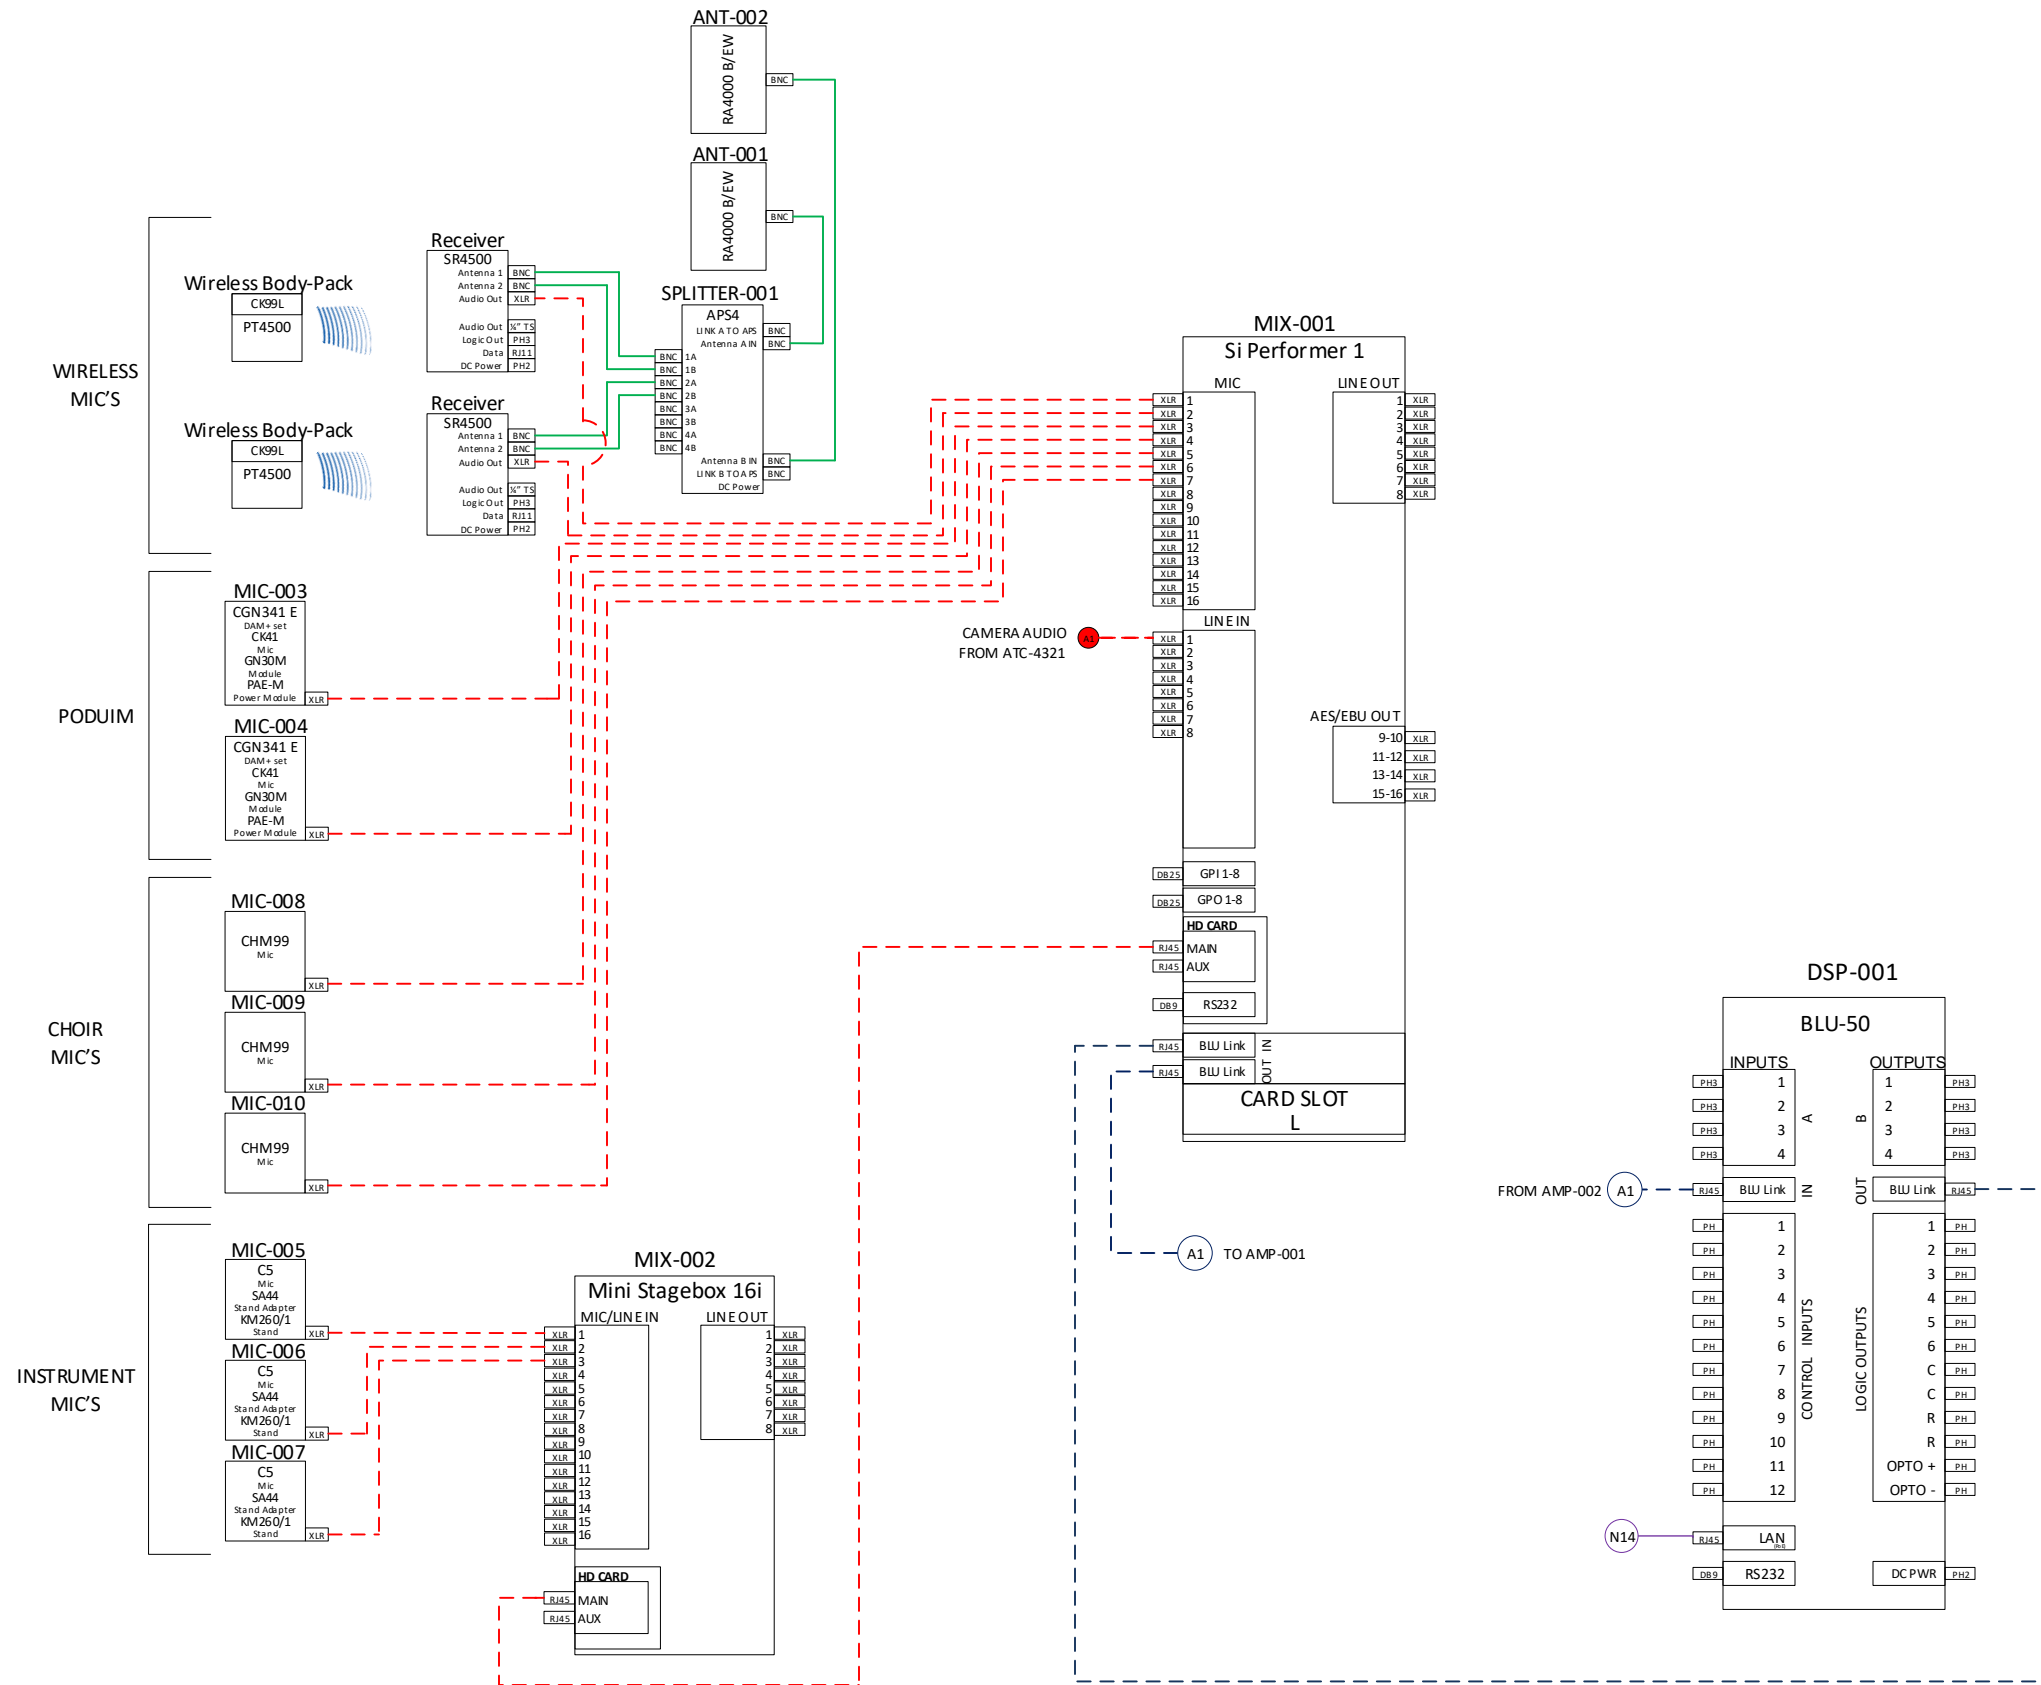

## Notes

Notes	Rev	DATE
	0	

ISSUE DATE:

Legend
HD MI
DB15 VGA
DXLINK
AUDIO
Blu Link
BNC
LAN
Lighting XLS
Control
Control Tag
Network Tag
Audio Tag
Video Tag

PROJECT ENGINEER: Harman  
DRAWN BY: Harman  
OPPORTUNITY  
NUMBER:

DRAWING NUMBER


A-01

© 2017 Harman Professional

*Traditional*  
**House of Worship**  
Network AV

Main Front Left & Right

Outlying Congregation Areas Left & Right

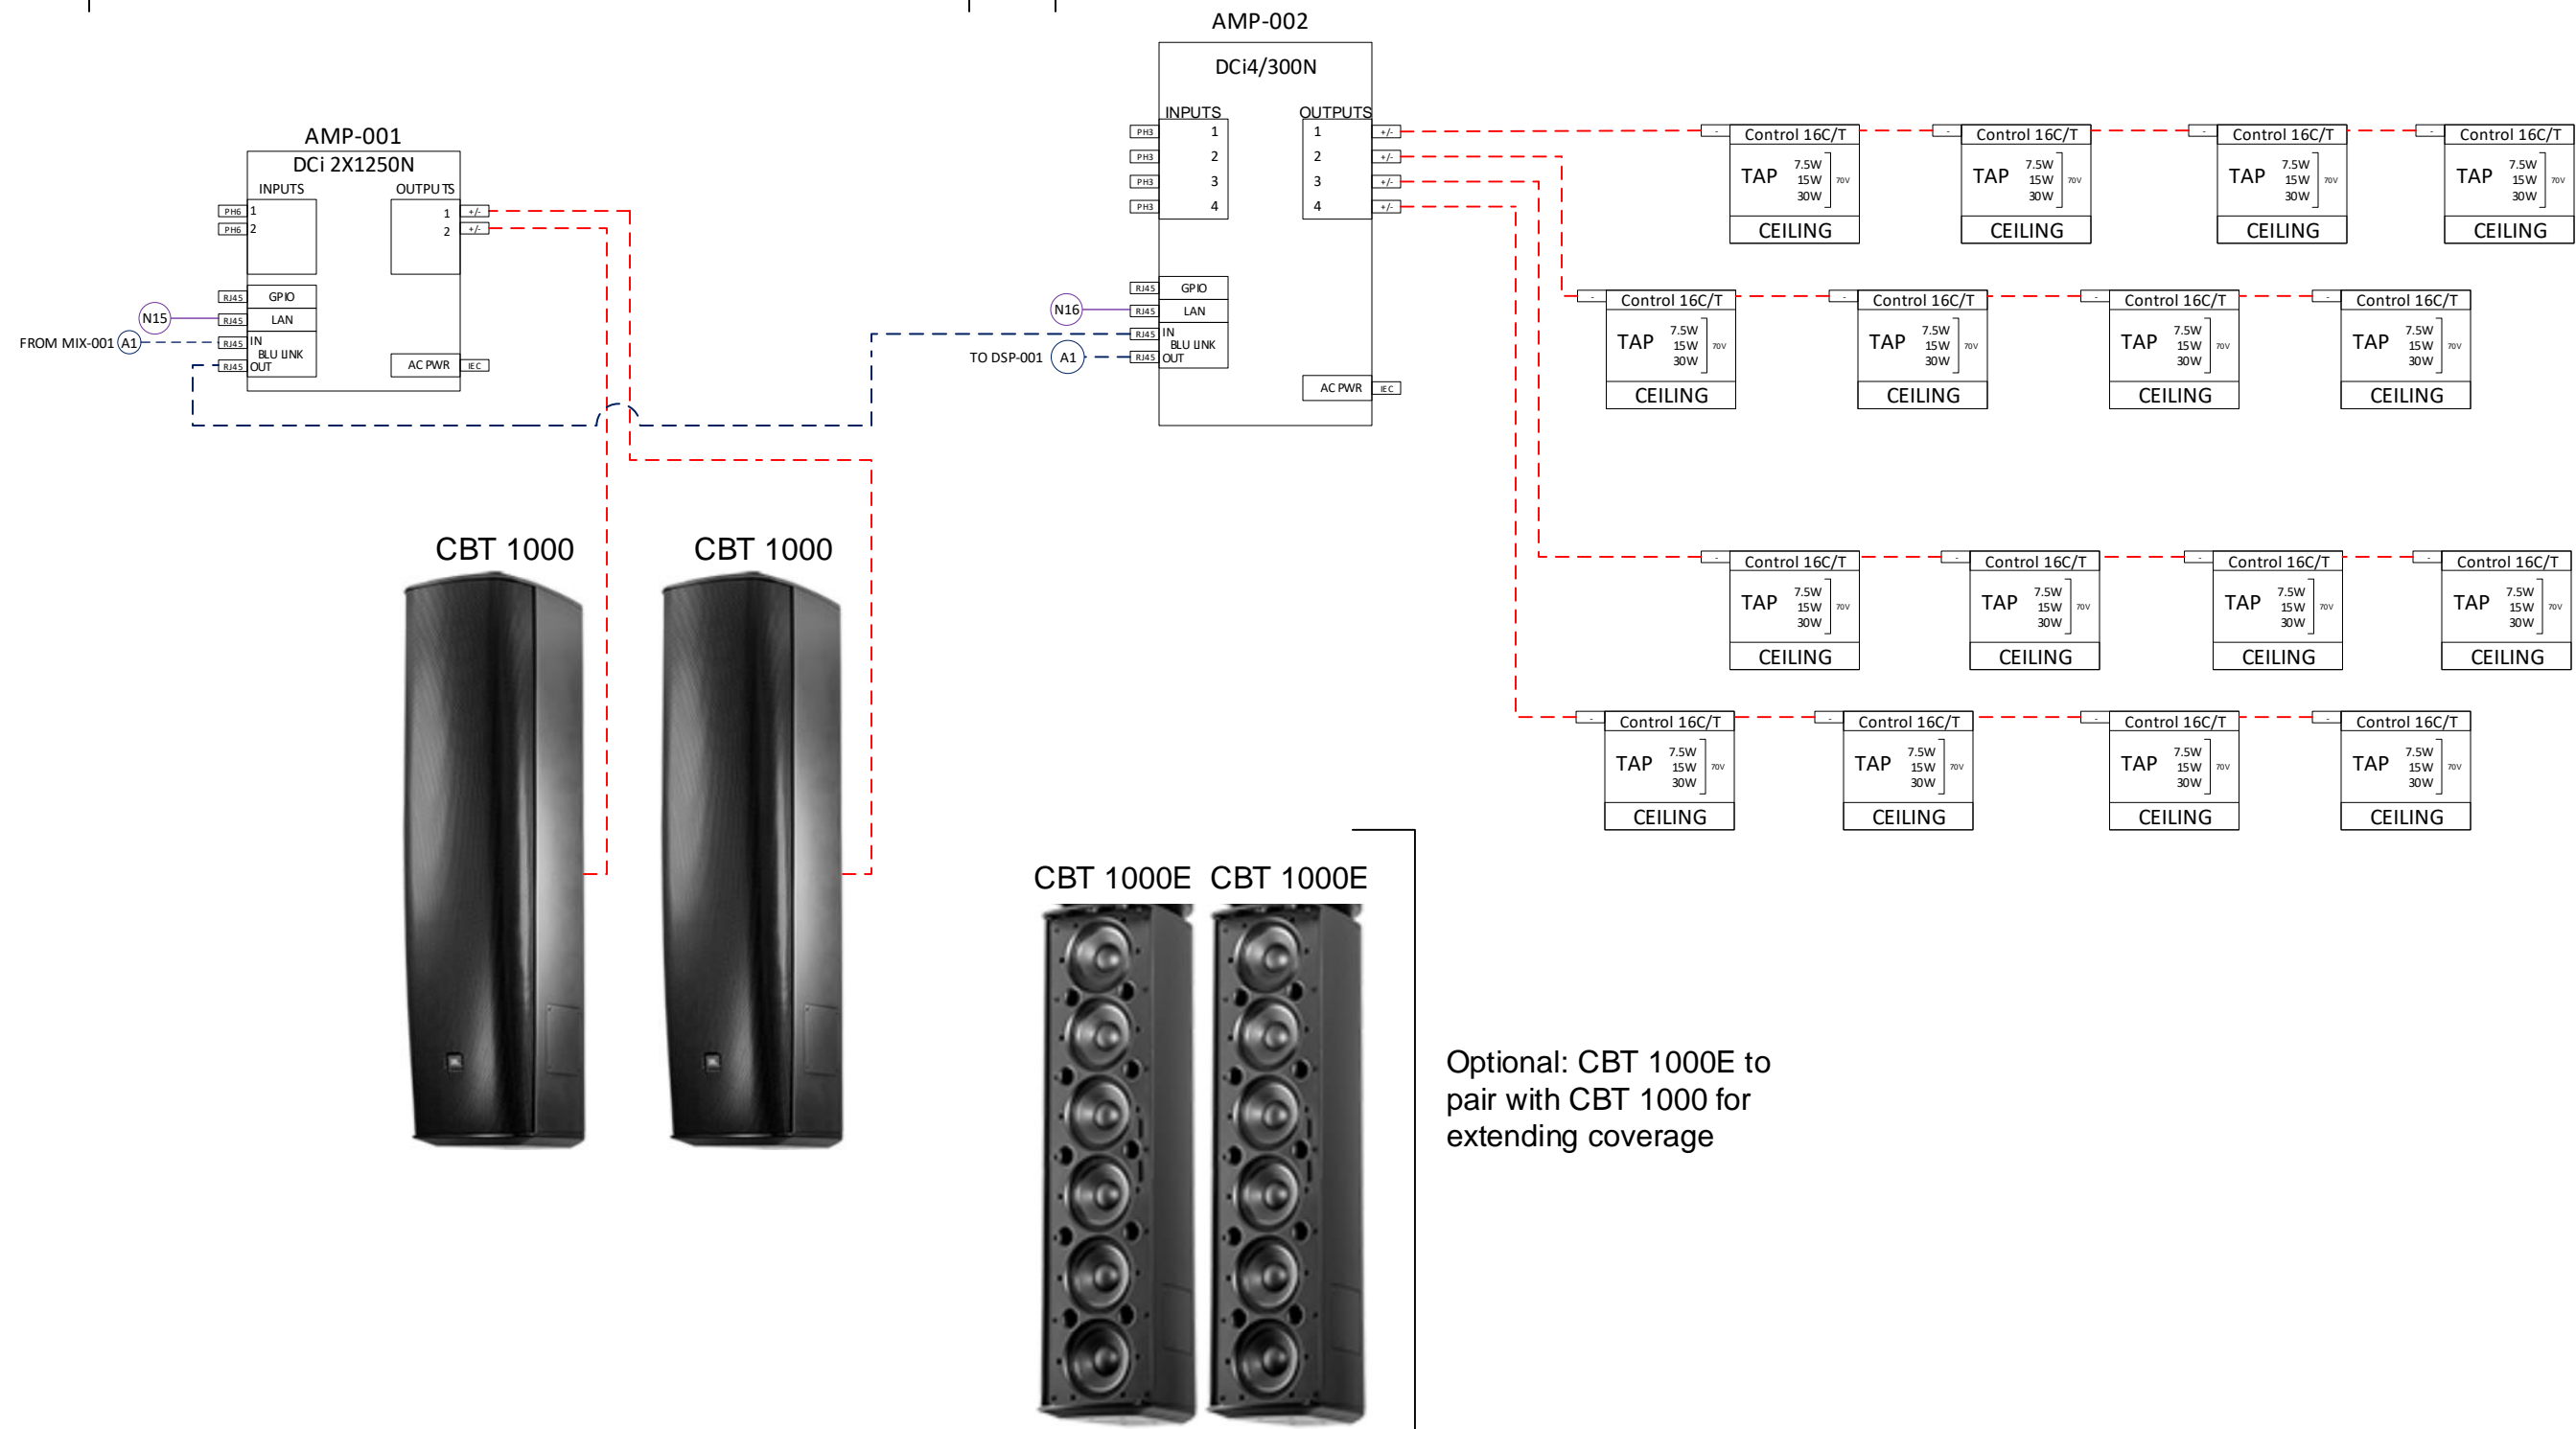

Notes

Notes	Rev	DATE
Initial	0	

ISSUE DATE:

Legend	
HDMI	—
DB15 VGA	—
DXLINK	—
AUDIO	—
Blu Link	—
BNC	—
LAN	—
Lighting XLS	—
Control	—
Control Tag	—
Network Tag	—
Audio Tag	—
Video Tag	—

PROJECT ENGINEER: Harman  
DRAWN BY: Harman  
OPPORTUNITY  
NUMBER:

DRAWING NUMBER

A-02

© 2017 Harman Professional

Traditional  
House of Worship  
Network AV

Notes

Notes	Rev	DATE
Initial	0	

ISSUE DATE:

Legend	
HDMI	—
DB15 VGA	—
DXLINK	—
AUDIO	—
Blu Link	—
BNC	—
LAN	—
Lighting XLS	—
Control	—
Control Tag	—
Network Tag	—
Audio Tag	—
Video Tag	—

PROJECT ENGINEER: Harman  
DRAWN BY: Harman  
OPPORTUNITY  
NUMBER:

DRAWING NUMBER

CL-01

© 2017 Harman Professional

