


# Auditorium Traditional

## Notes

Notes	Rev	DATE
Initial	0	8/31/17
ESS	1	7/11/18

ISSUE DATE: 9/1/2017

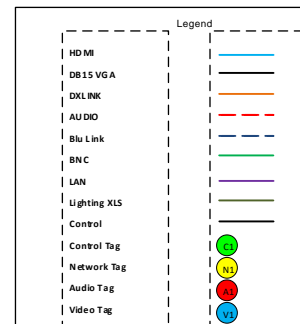

PROJECT ENGINEER: Harman  
DRAWN BY: Harman

DRAWING NUMBER

V-01


© 2017 Harman Professional


CONTROL ROOM

CAMERA LEFT  
RIGHT  
AND  
CENTER  
STAGE

PODIUM

WALL  
PLATE

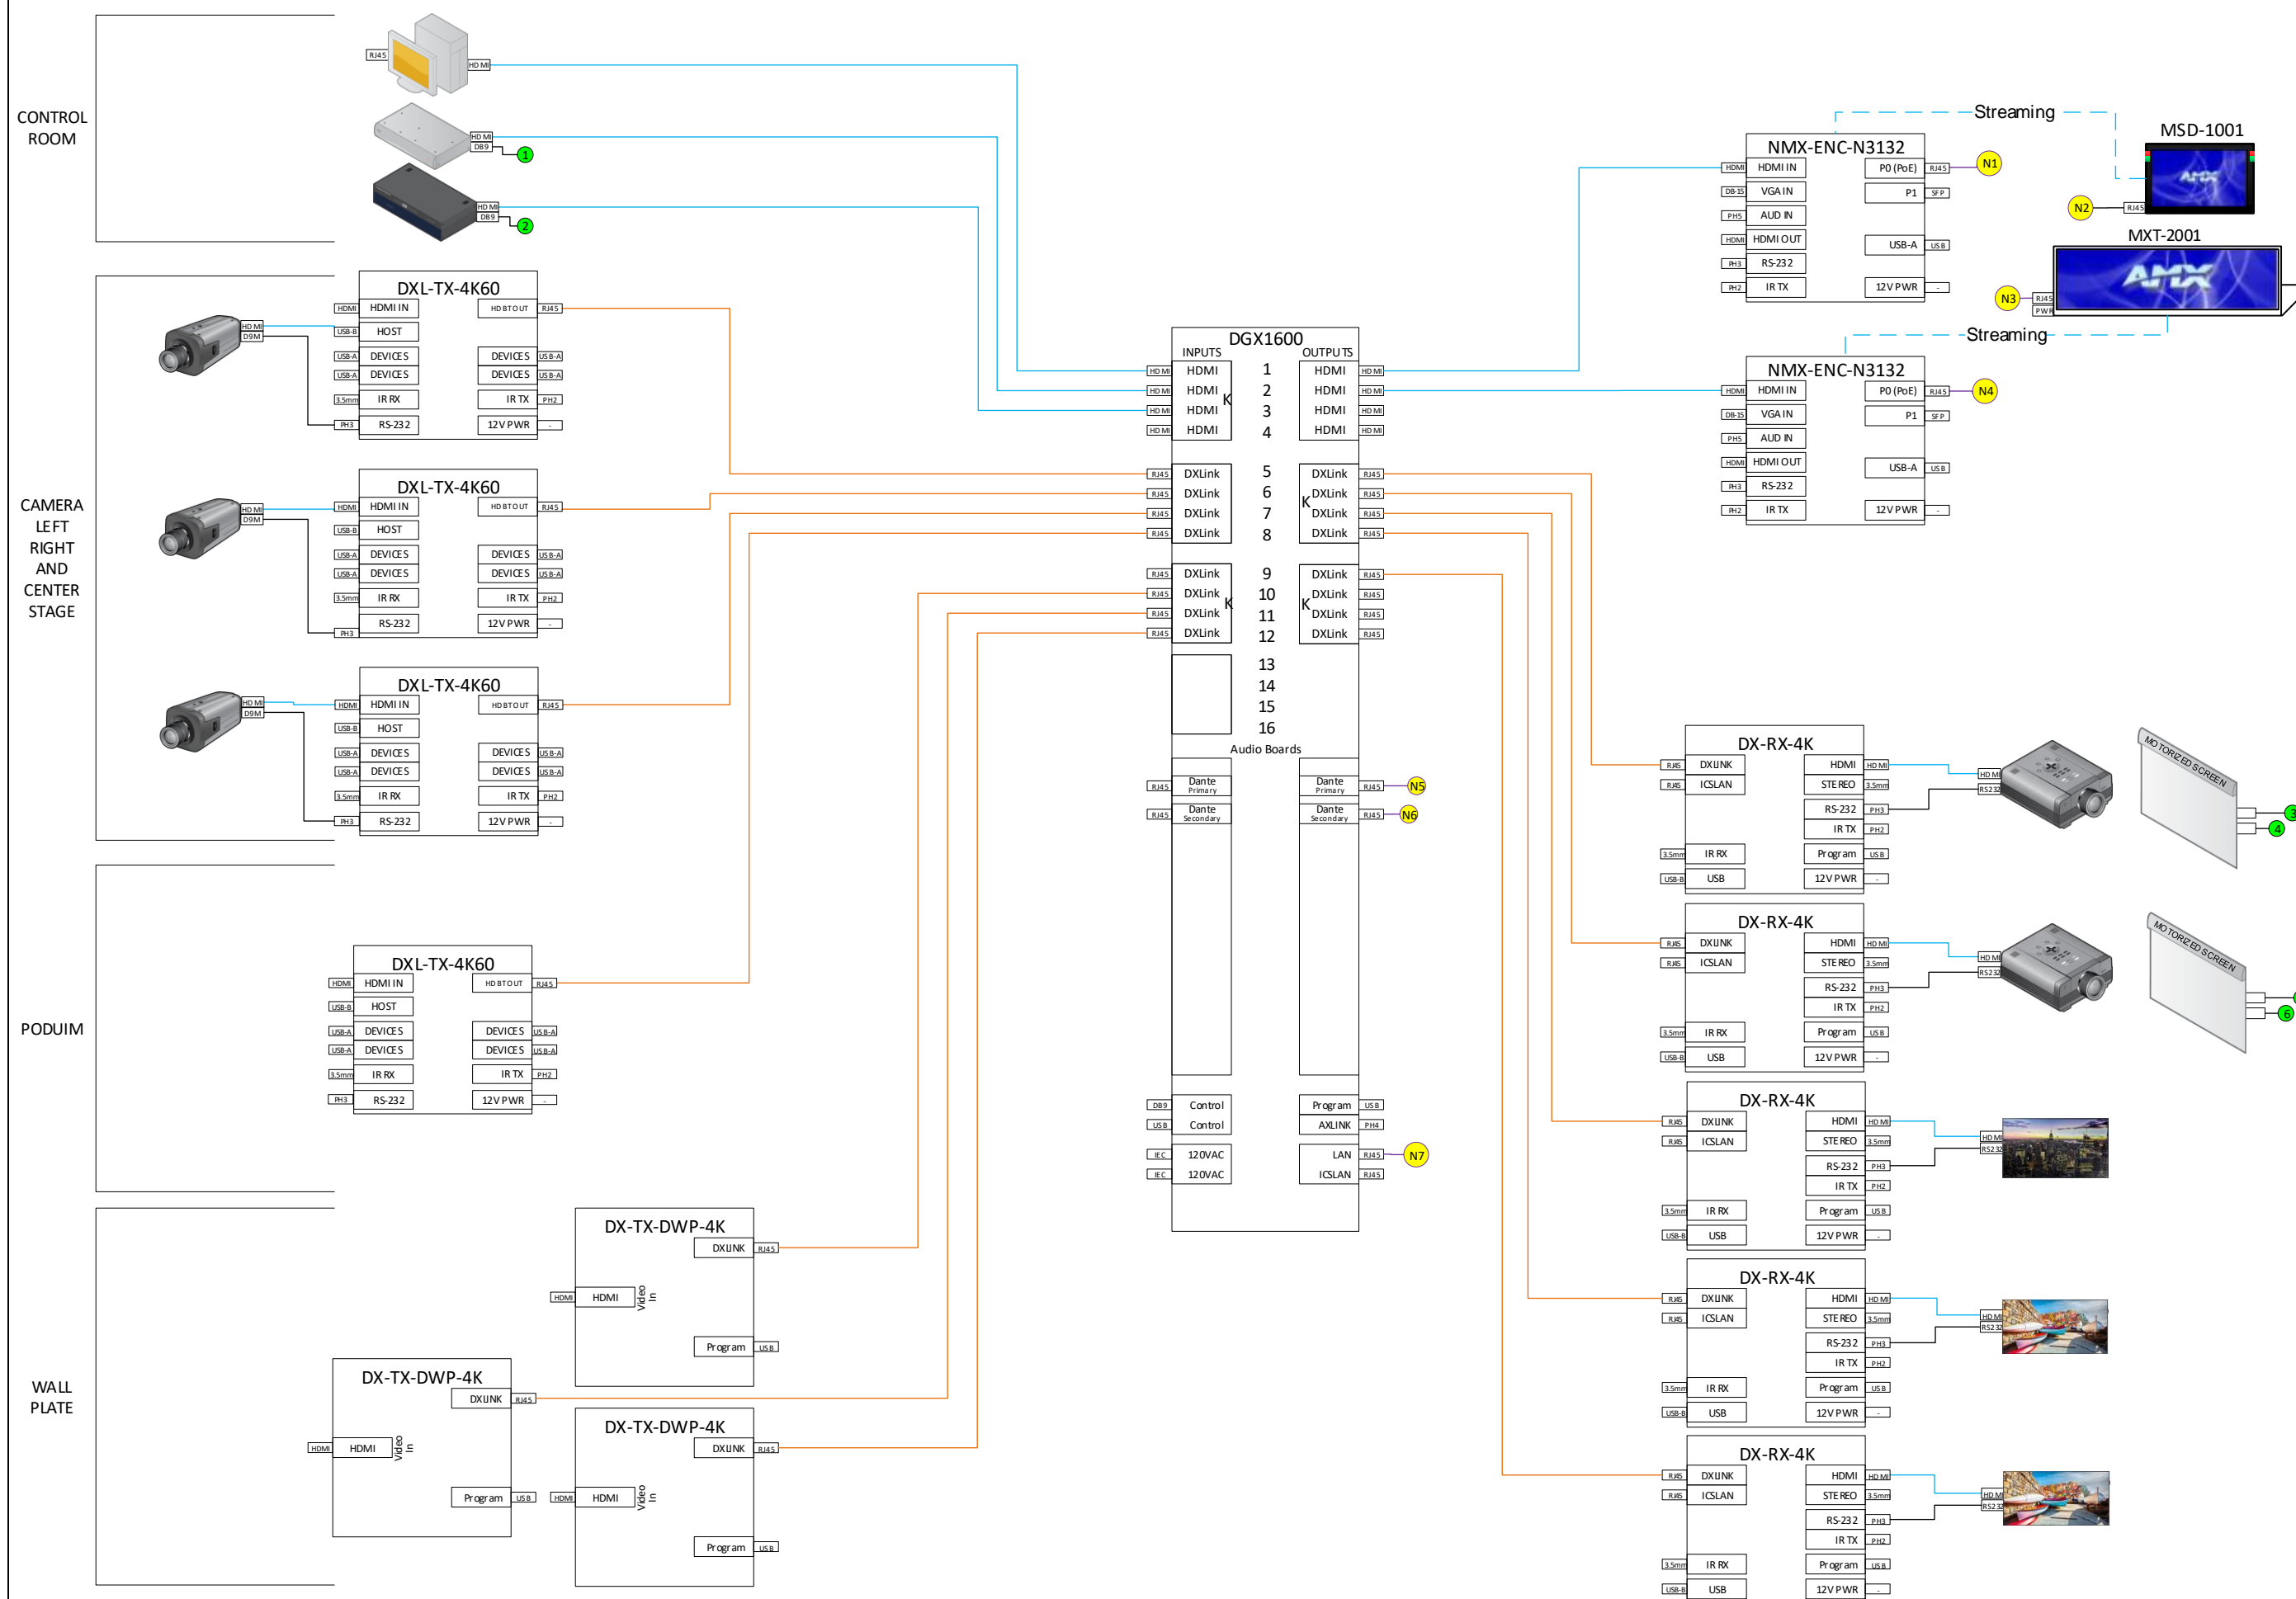


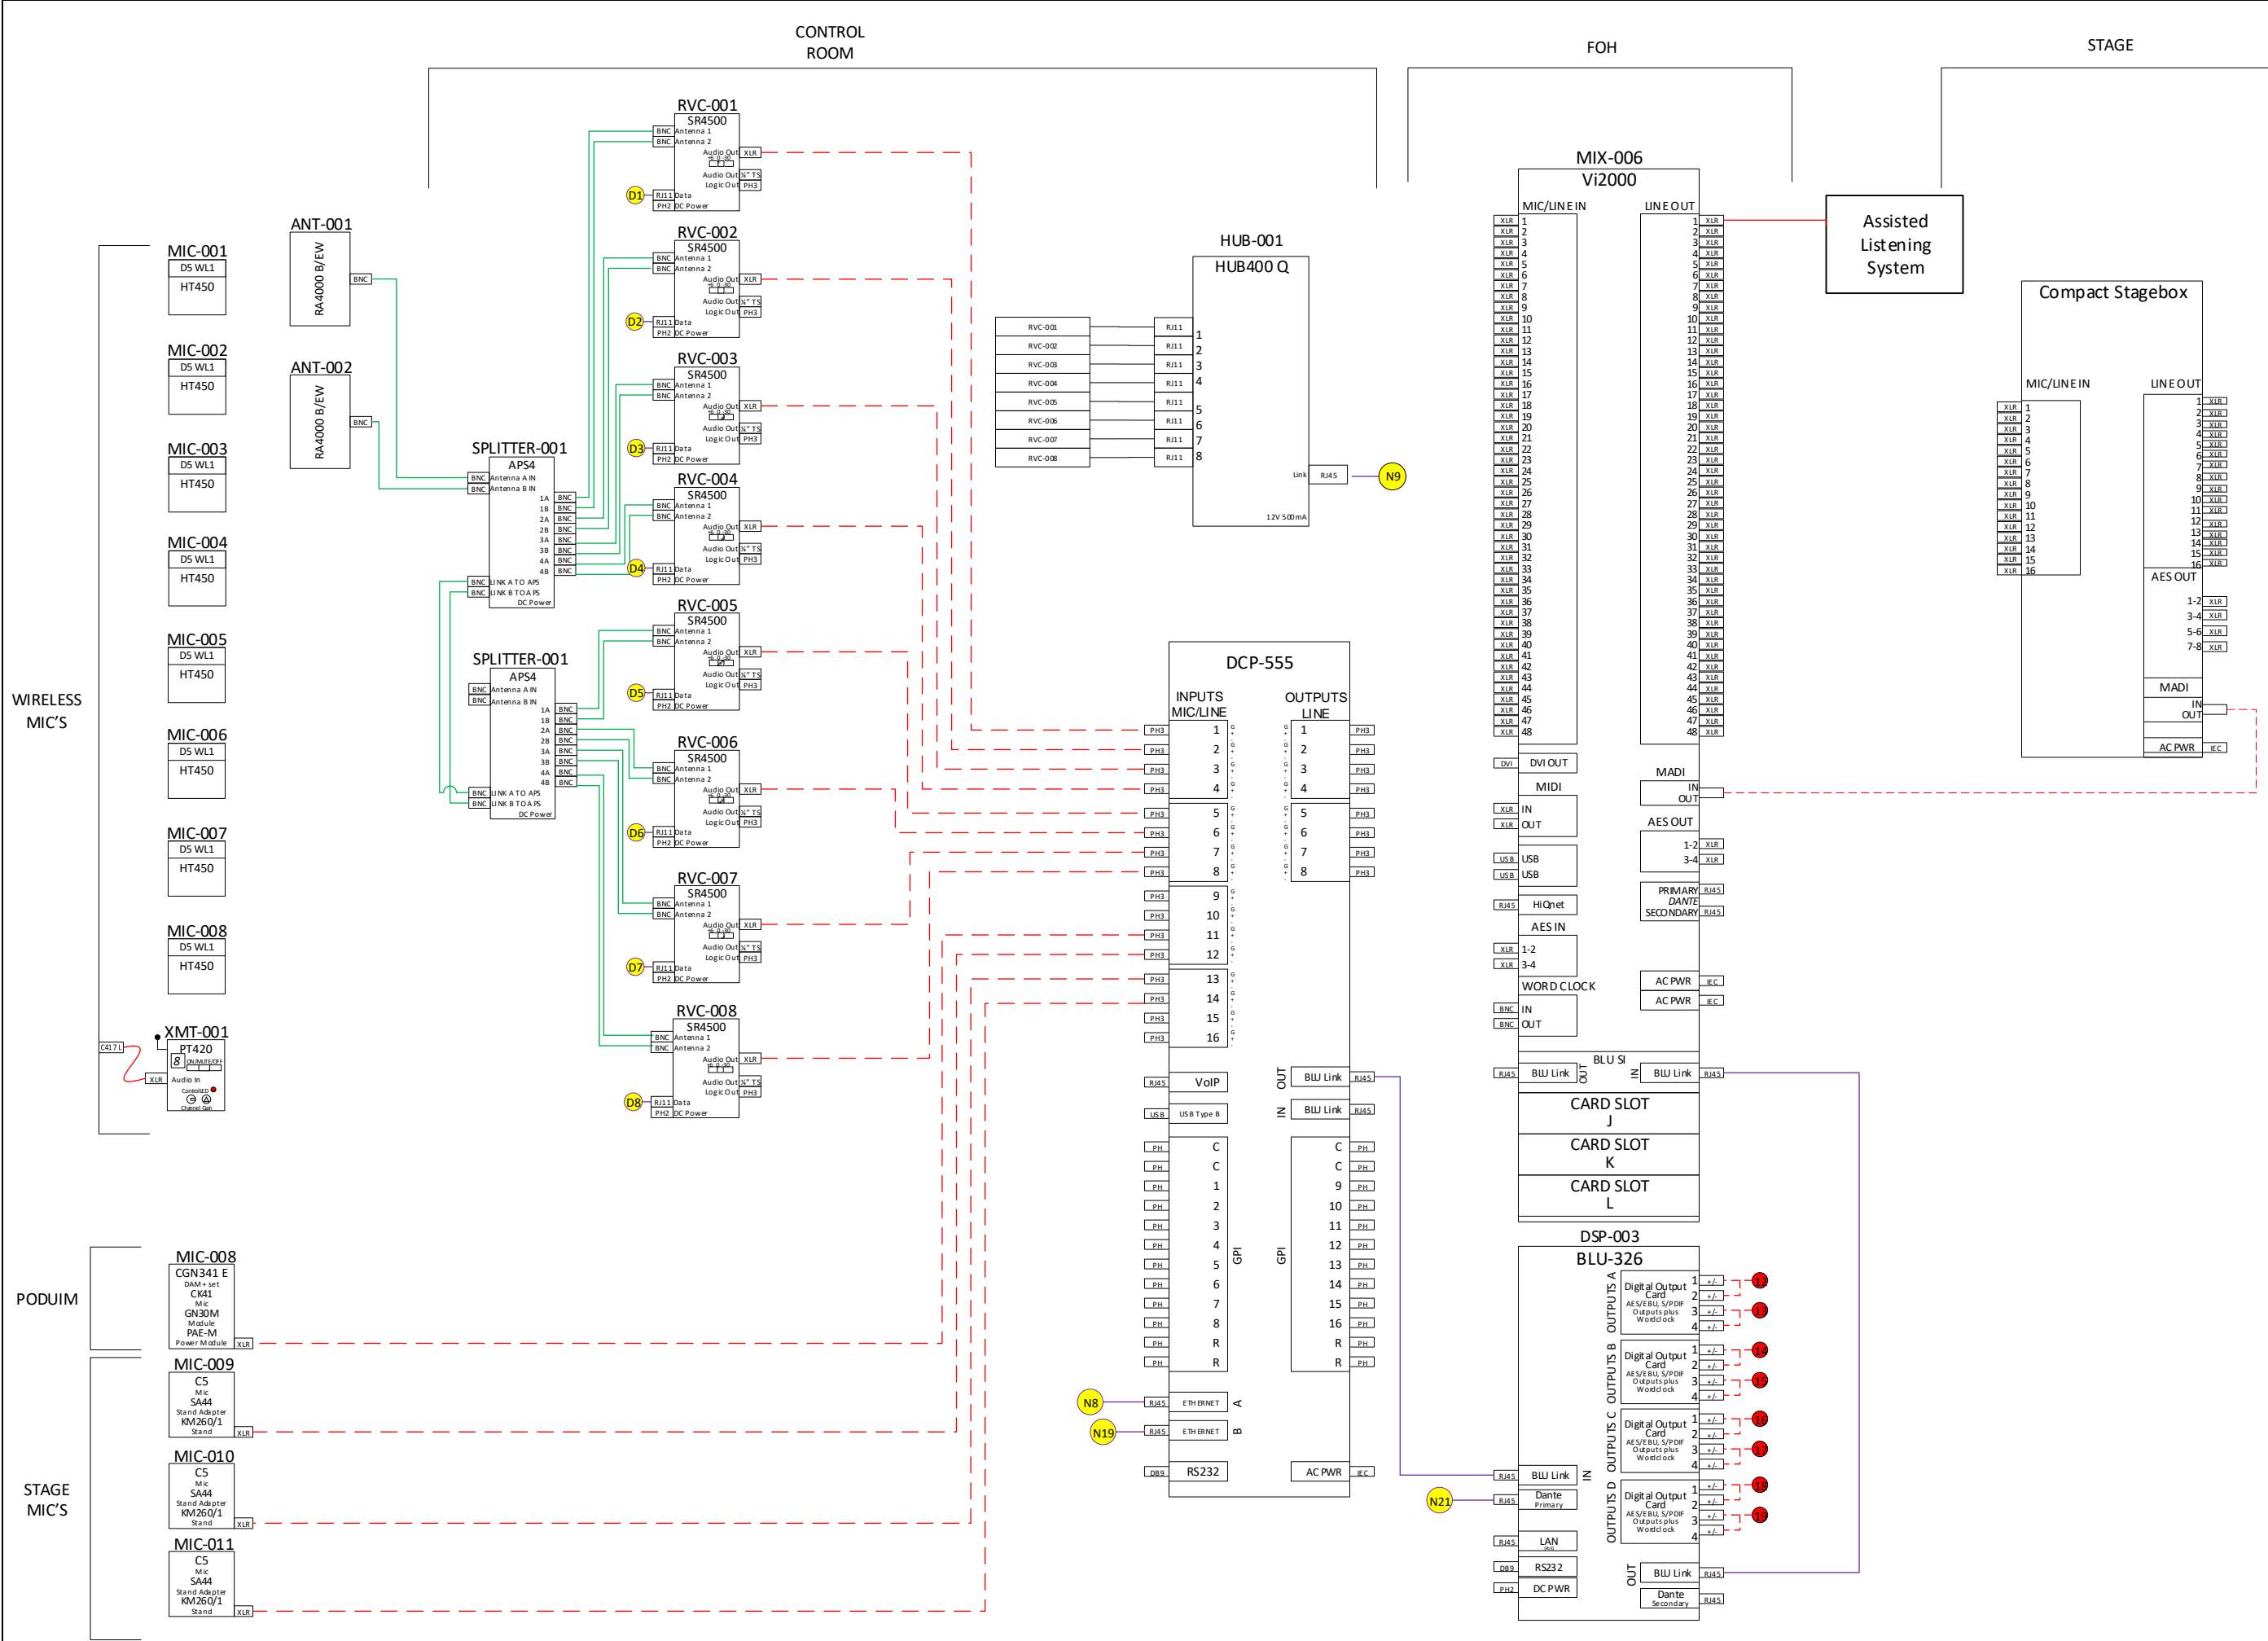

Notes

Notes	Rev	DATE
Initial	0	8/31/17
ESS	1	7/11/18

ISSUE DATE: 9/1/2017

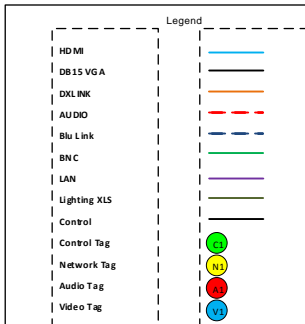

PROJECT ENGINEER: Harman  
DRAWN BY: Harman

DRAWING NUMBER

A-01

© 2017 Harman Professional

# Auditorium Traditional

## Notes

Notes	Rev	DATE
Initial	0	8/31/17
ESS	1	7/11/18

ISSUE DATE: 9/1/2017

Legend	
HD MI	—
DB15 VGA	—
DXL INK	—
AUDIO	—
Blu Link	—
BNC	—
LAN	—
Control	—
Control Tag	—
Network Tag	—
Audio Tag	—
Video Tag	—

PROJECT ENGINEER:  
DRAWN BY:

DRAWING NUMBER

A-02

© 2017 Harman Professional

STAGE  
LIP  
PROXIMITY  
SYSTEM







UNDER  
BALCONY  
DELAY  
SYSTEM

GROUND  
SUPPORT  
SUBWOOFERS

MAIN  
LEFT  
ARRAY


MAIN  
RIGHT  
ARRAY

FLOWN  
CENTER  
FILL  
ARRAY

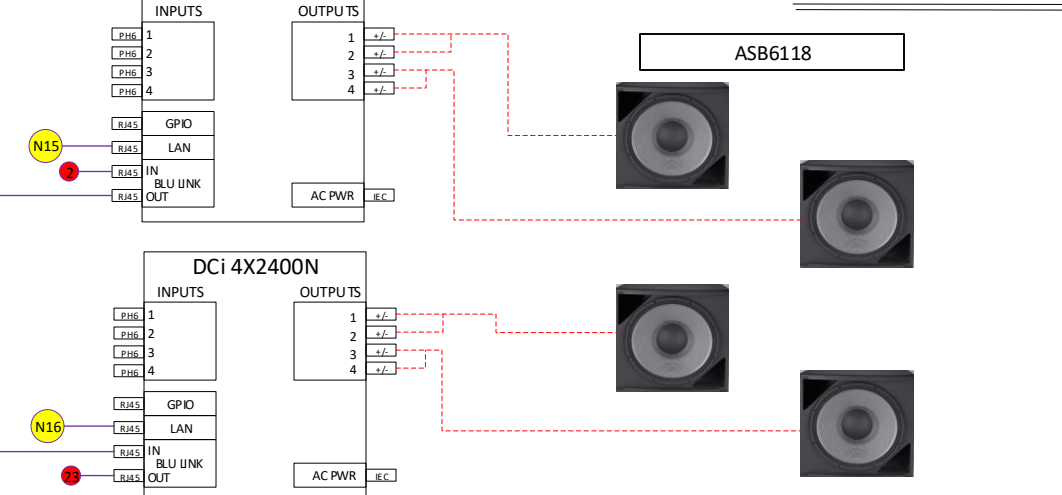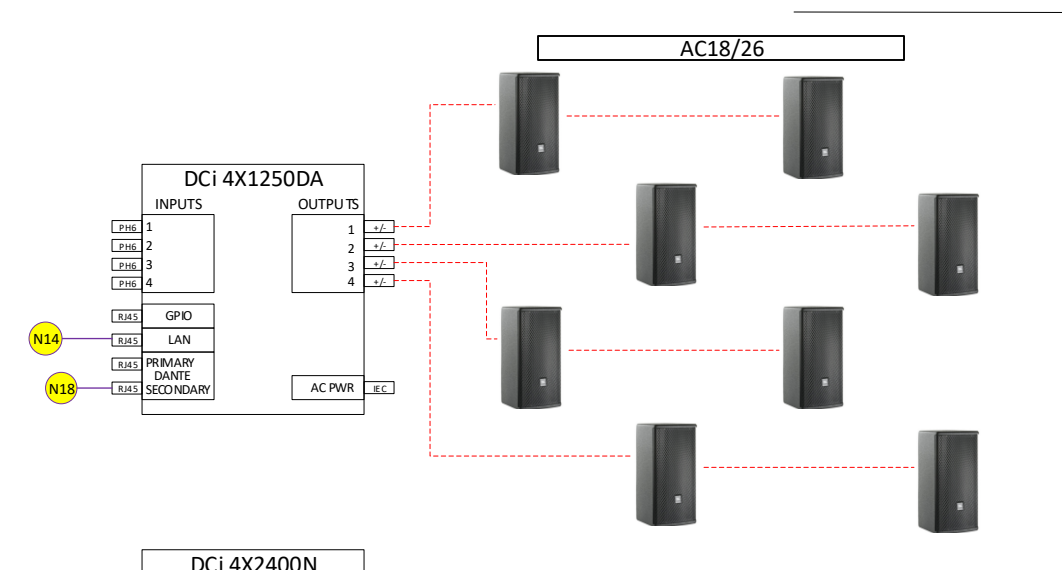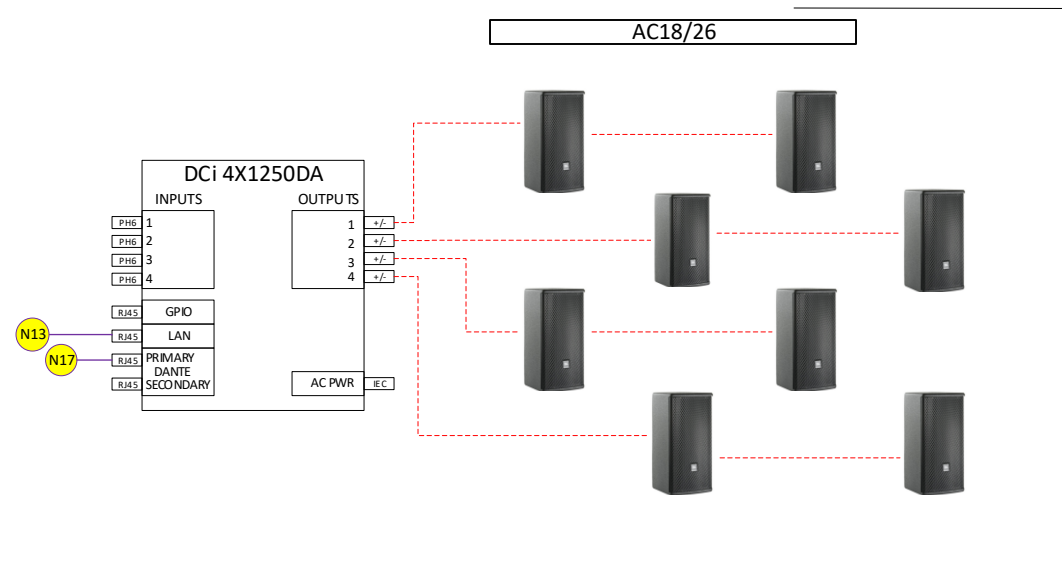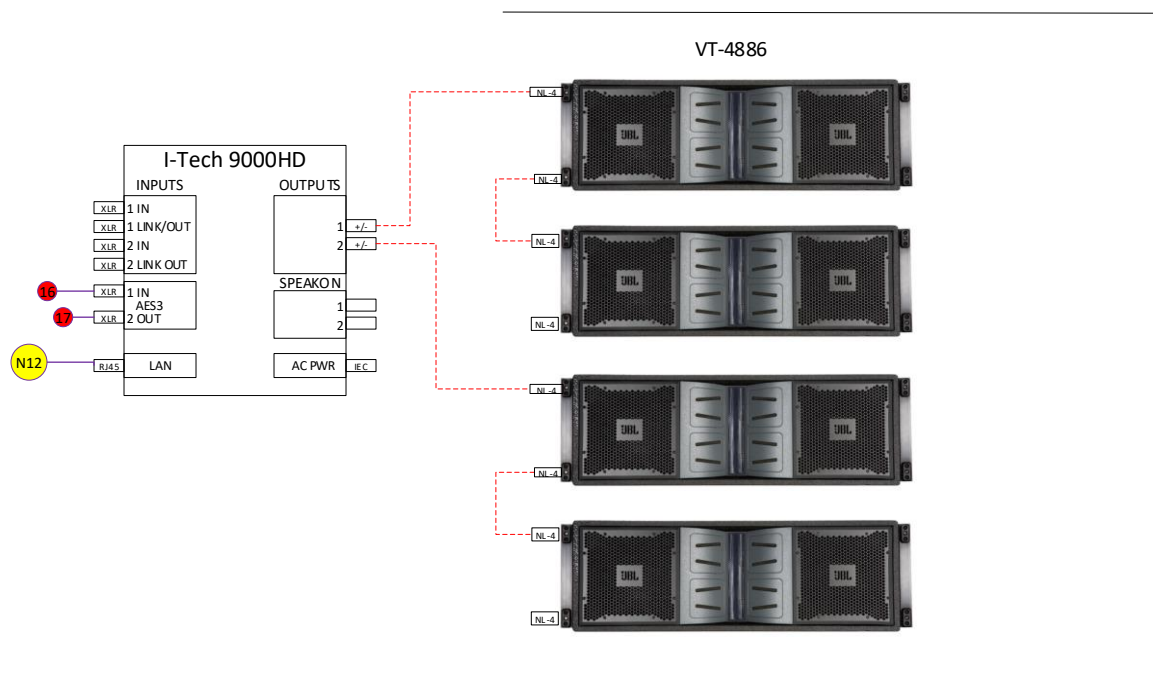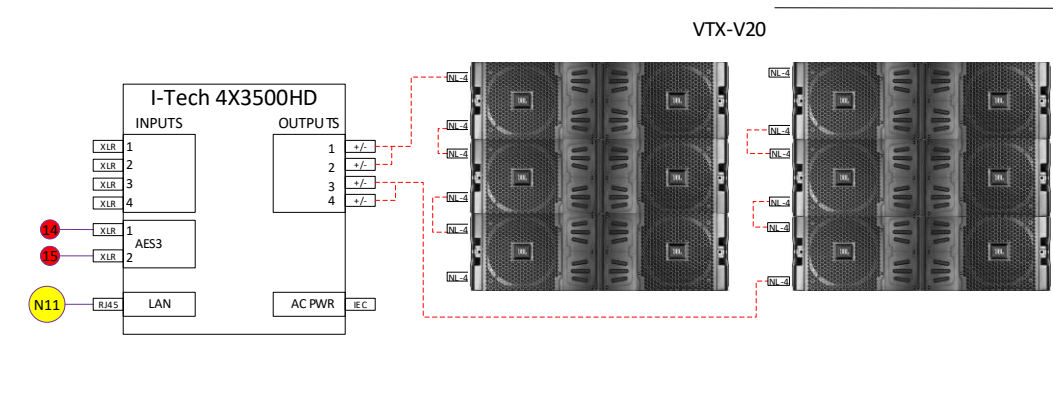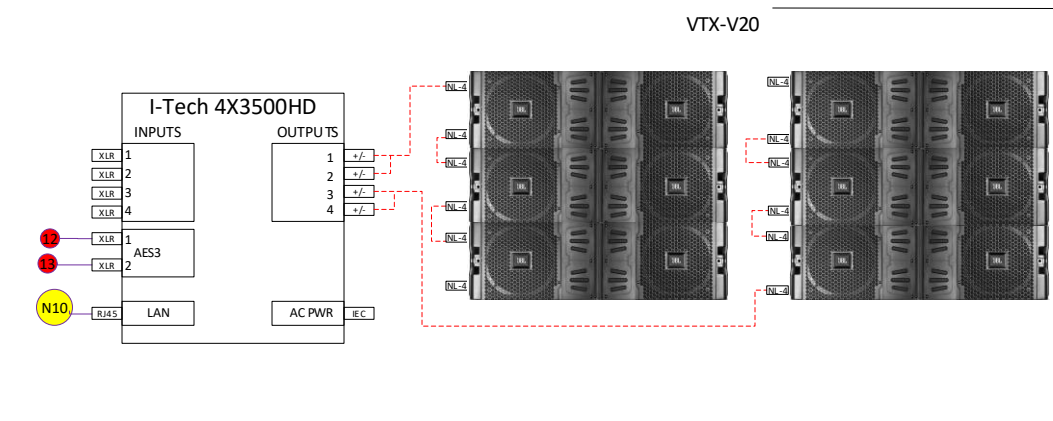

# Auditorium

Traditional

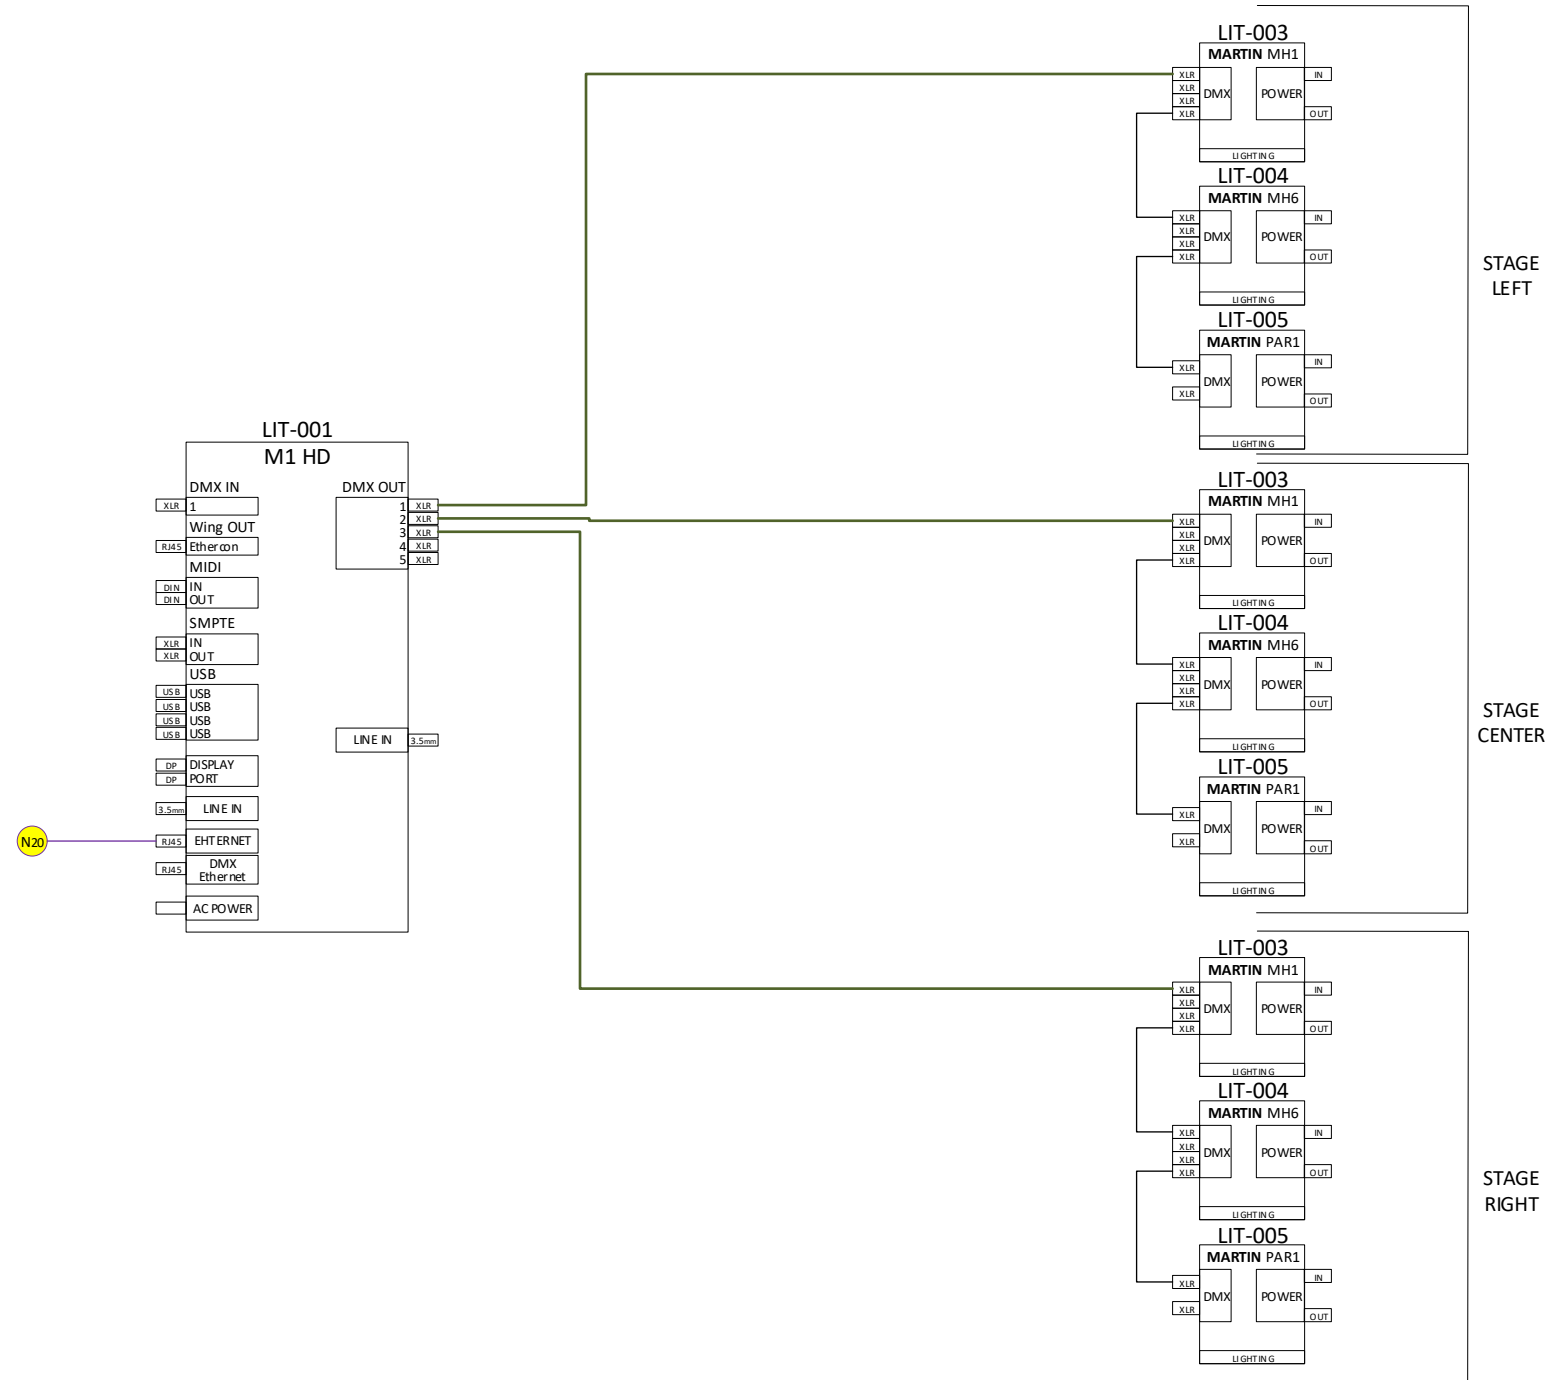

## Notes

Notes	Rev	DATE
Initial	0	8/31/17
ESS	1	7/11/18

ISSUE DATE: 9/1/2017

Legend	
HD MI	—
DB15 V6 A	—
DXL INK	—
AUDIO	—
Blu Link	—
BNC	—
LAN	—
Lighting XLS	—
Control	—
Control Tag	—
Network Tag	—
Audio Tag	—
Video Tag	—

PROJECT ENGINEER: Harman  
DRAWN BY: Harman

DRAWING NUMBER

L-01

© 2017 Harman Professional

