


# Performing Arts

CONTROL ROOM

CAMERA LEFT  
RIGHT  
AND  
CENTER  
STAGE

WALL  
PLATE  
LEFT AND  
RIGHT  
WALL

Note: Number of wall plate inputs will differ by facility – allocate one encoder per required input

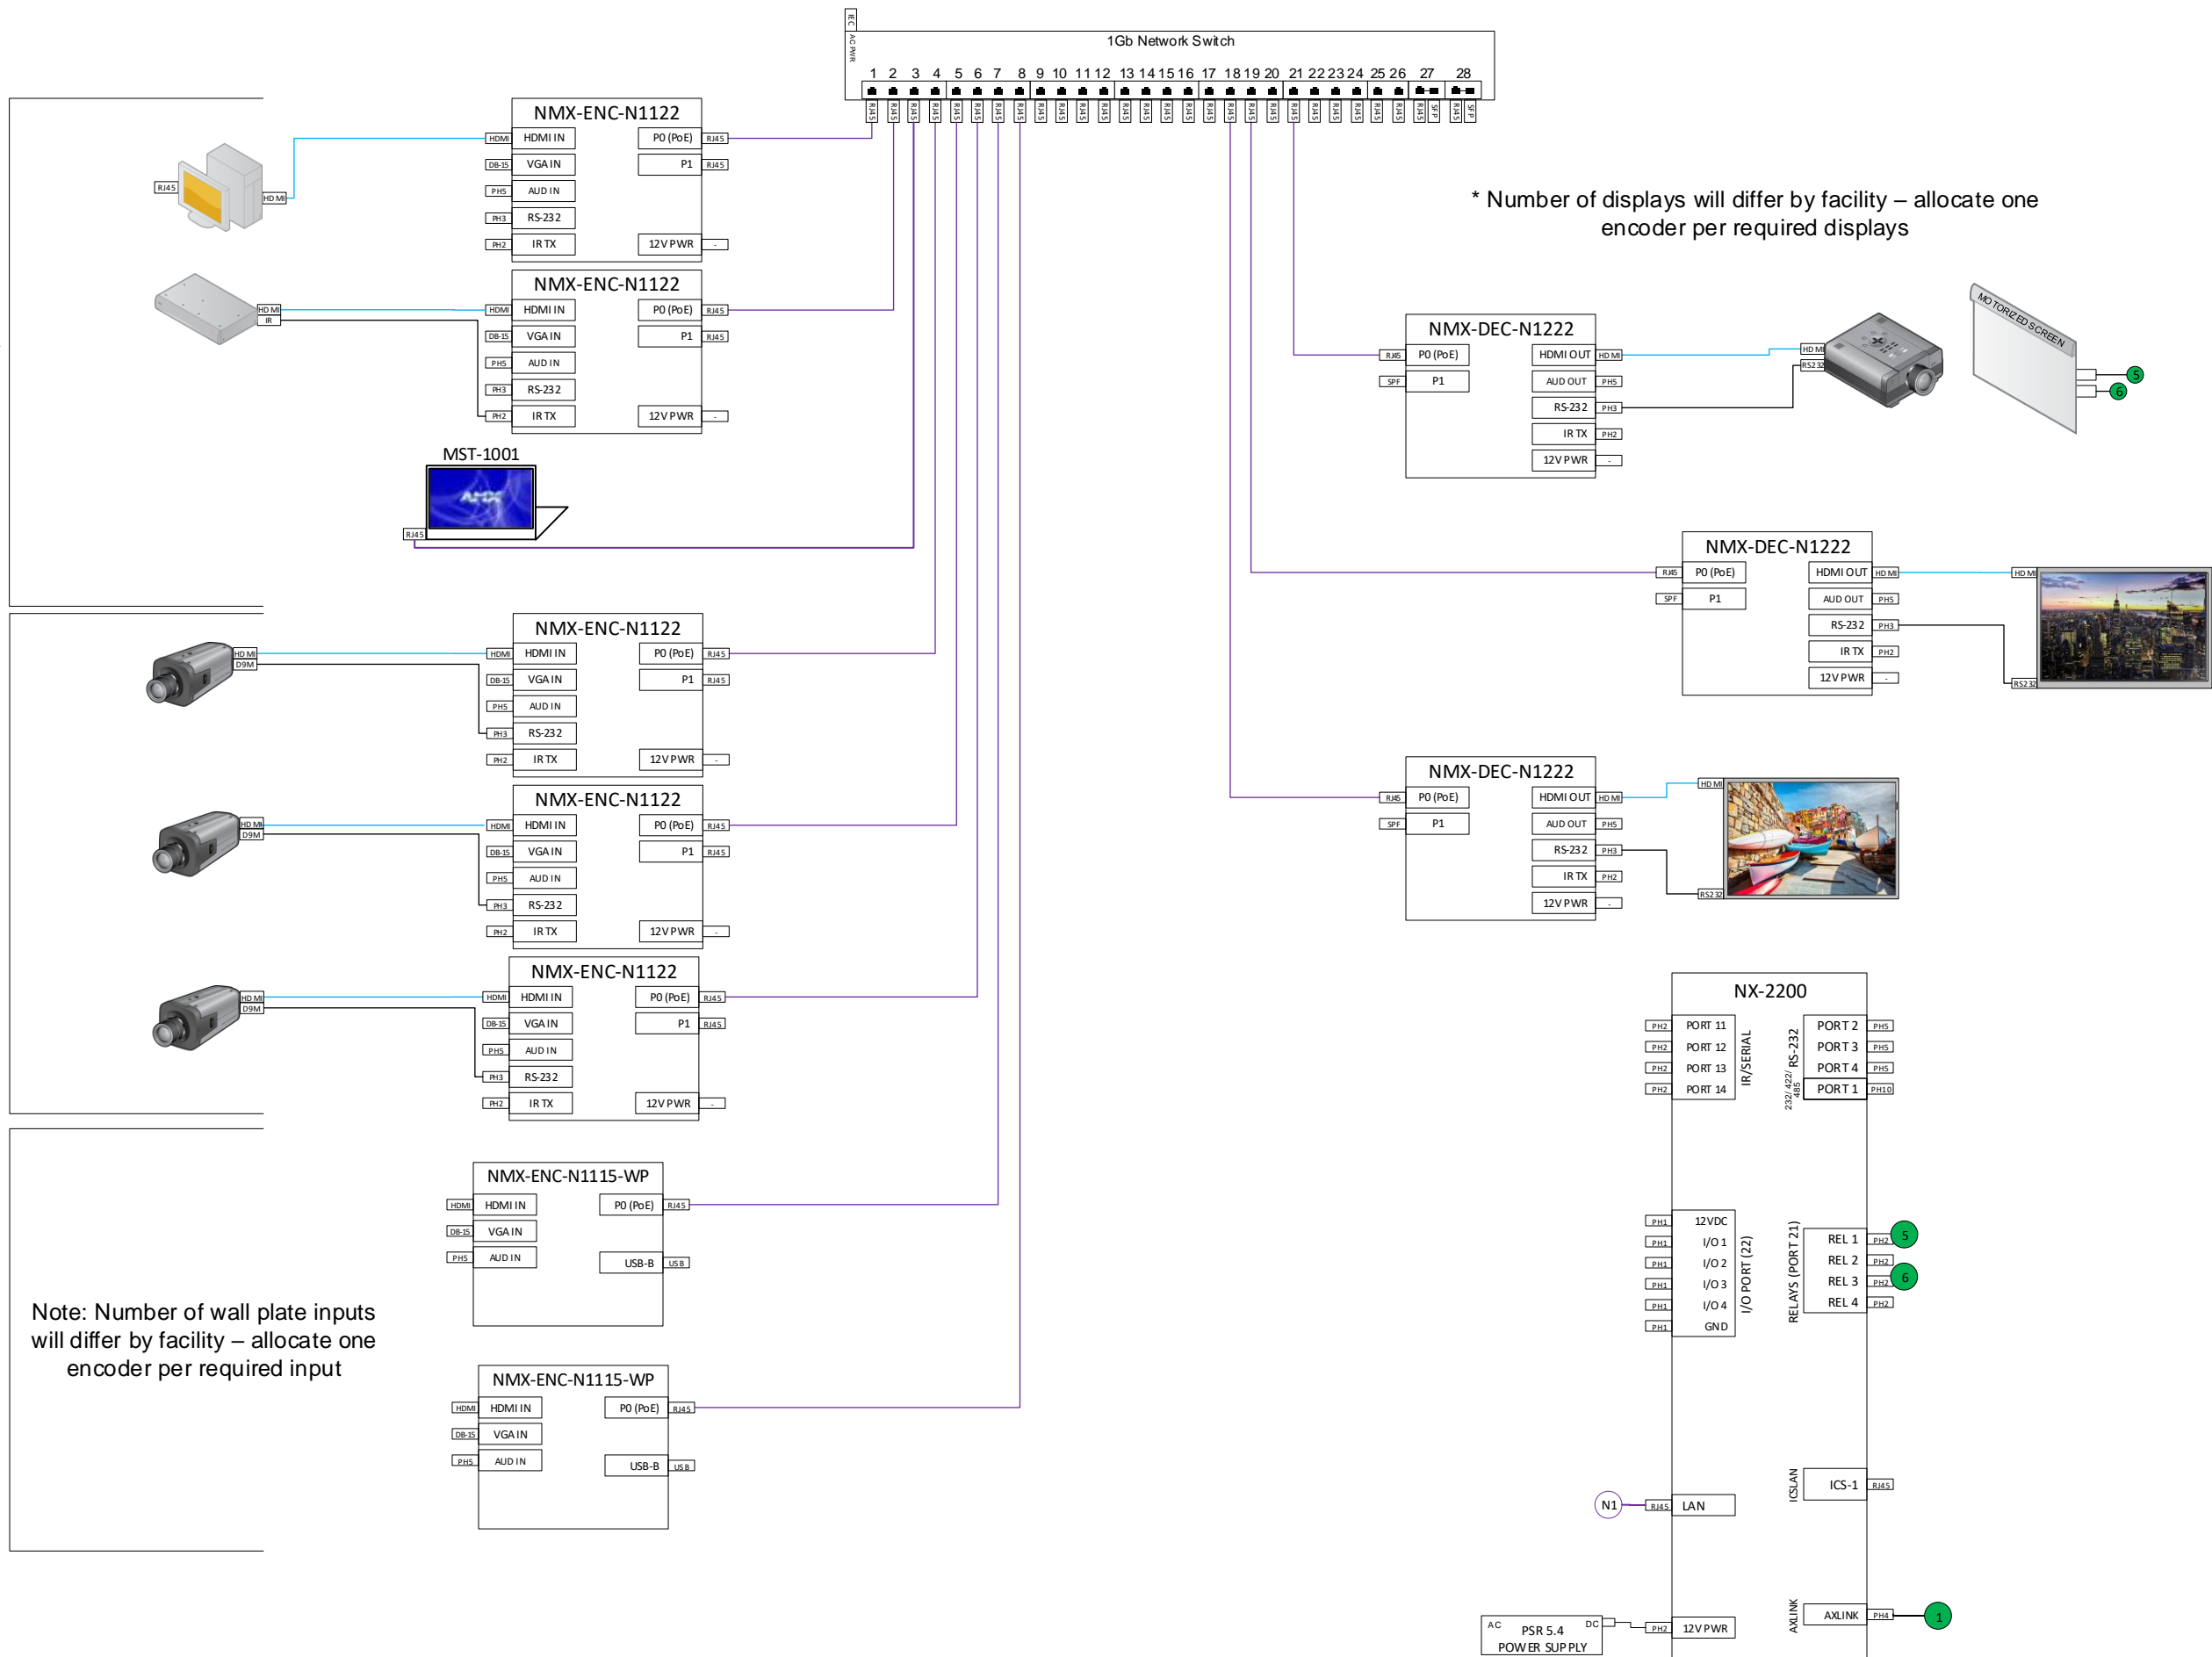


\* Number of displays will differ by facility – allocate one encoder per required displays

## Notes

Notes	Rev	DATE
	0	

ISSUE DATE:

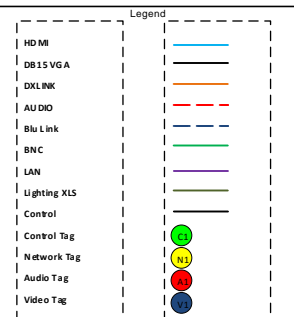


PROJECT ENGINEER: Harman  
DRAWN BY: Harman  
OPPORTUNITY NUMBER:

DRAWING NUMBER

V-01


© 2017 Harman Professional

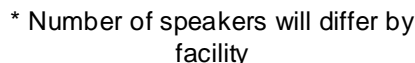

# Notes

Notes	Rev	DATE
Initial	0	

ISSUE DATE:

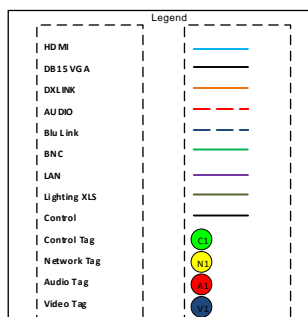


PROJECT ENGINEER: Harman  
DRAWN BY: Harman  
OPPORTUNITY  
NUMBER:

D R A W I N G   N U M B E R

A-01

© 2017 Harman Professional

# Performing Arts

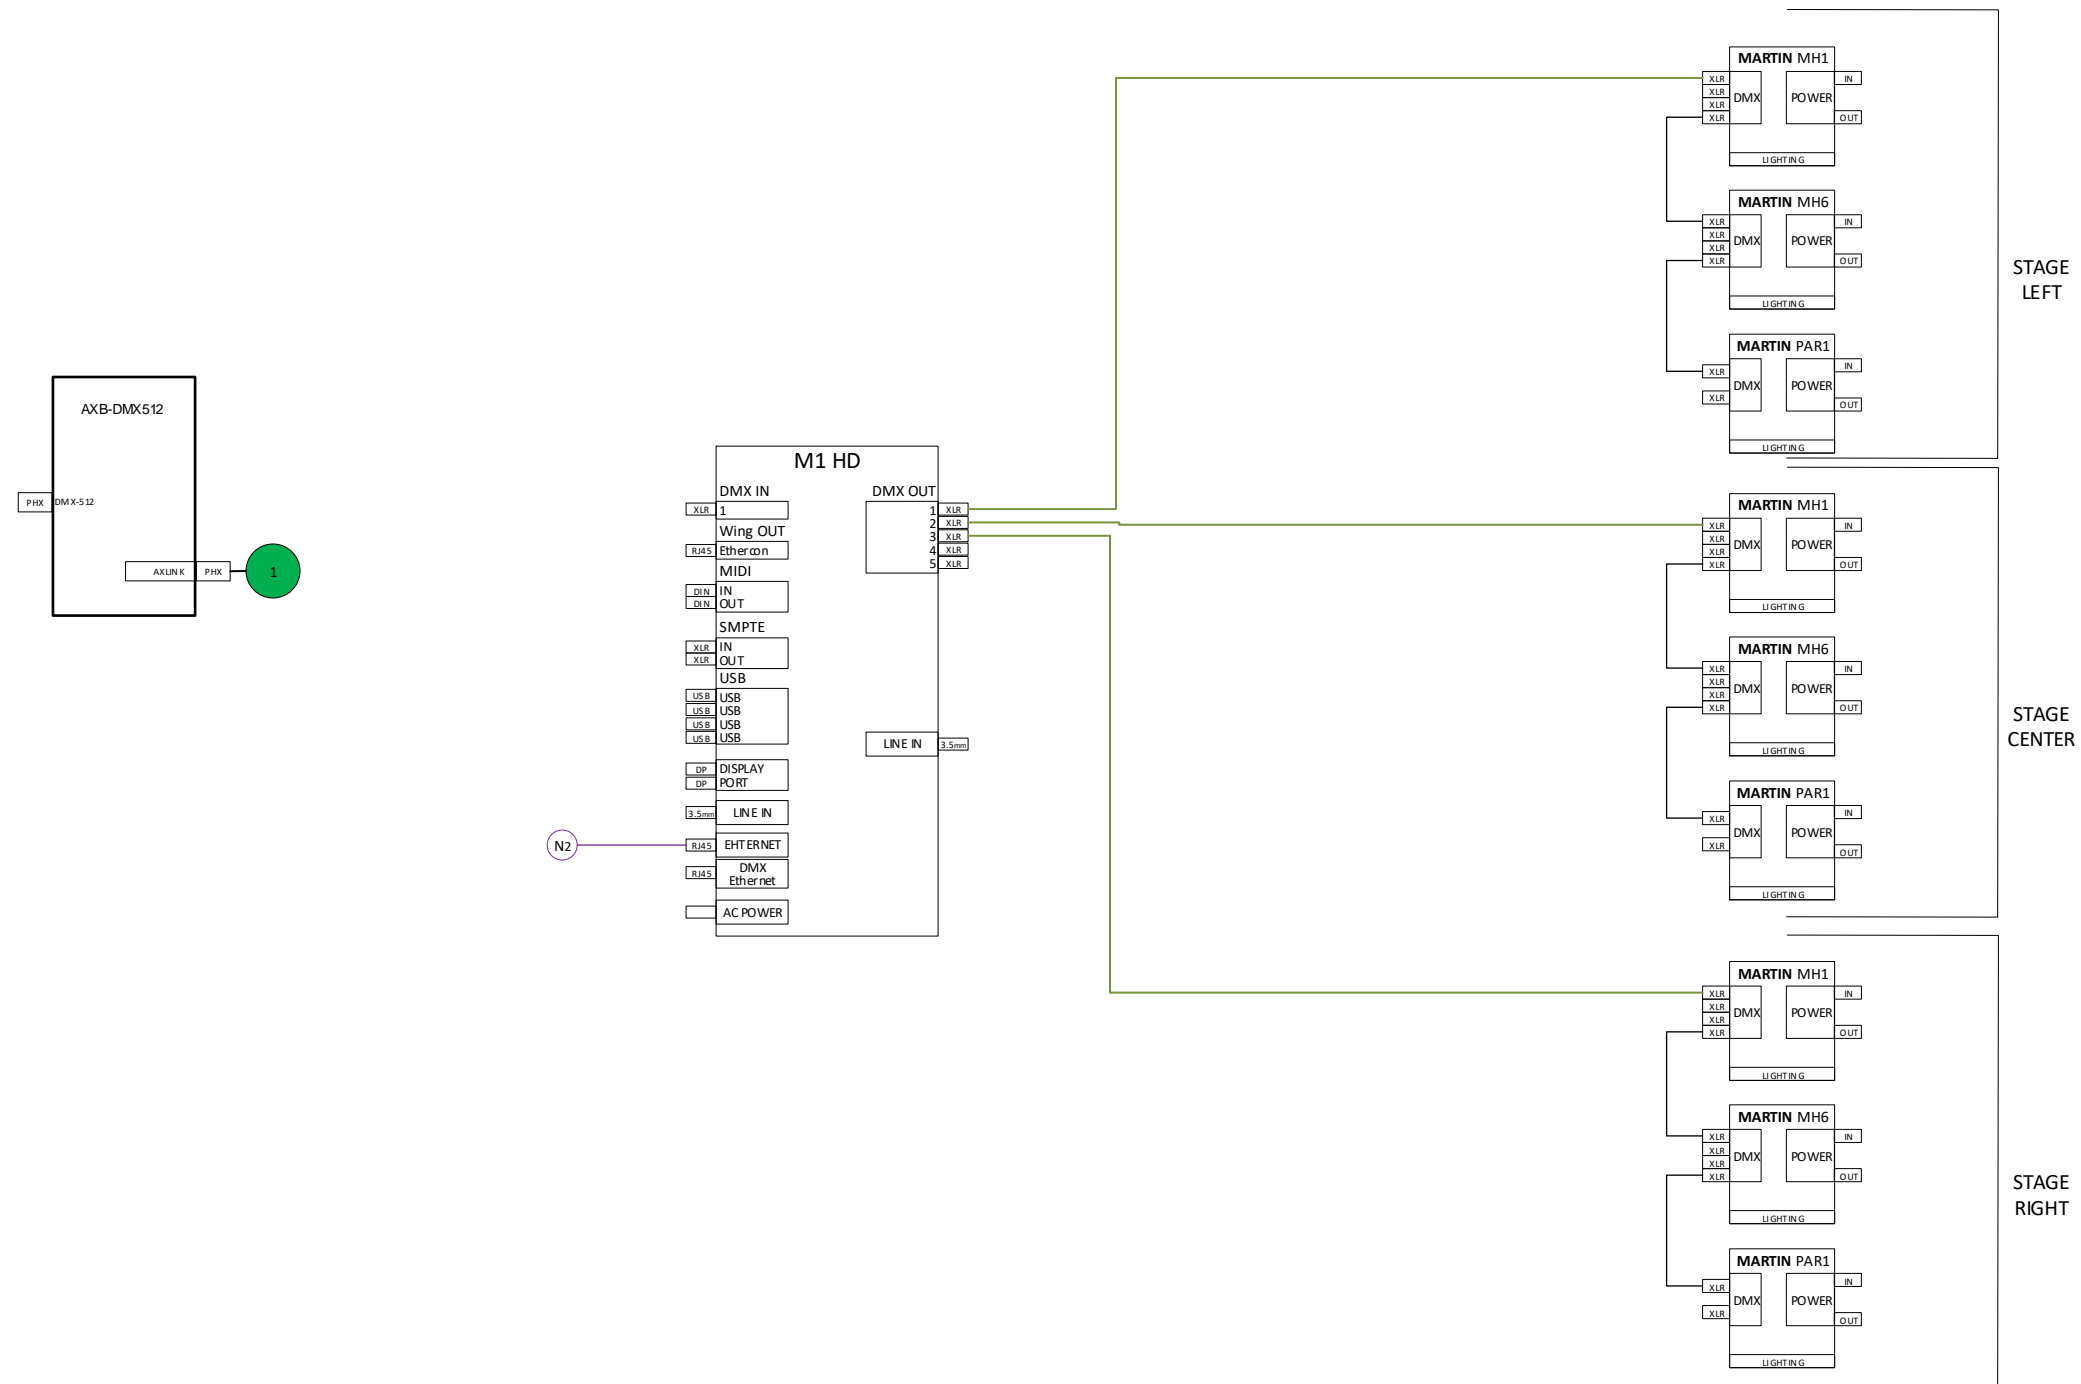

## Notes

Notes	Rev	DATE
Initial	0	

ISSUE DATE:

Legend	
HD M	—
DB15 VGA	—
DKLBNK	—
AUDIO	—
Blu Link	—
BNC	—
LAN	—
Lighting XLS	—
Control	—
Control Tag	●
Network Tag	●
Audio Tag	●
Video Tag	●

PROJECT ENGINEER: Harman  
DRAWN BY: Harman  
OPPORTUNITY  
NUMBER:

DRAWING NUMBER

L-01

© 2017 Harman Professional