


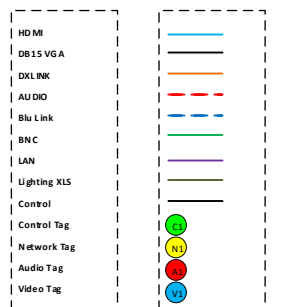

Notes	Rev	DATE
J.F.	v01	3/20/18

ISSUE DATE:




PROJECT ENGINEER: Harman
DRAWN BY: Harman
OPPORTUNITY
NUMBER:

DRAWING NUMBER

AV-01

© 2018 Harman Professional

Amphitheater

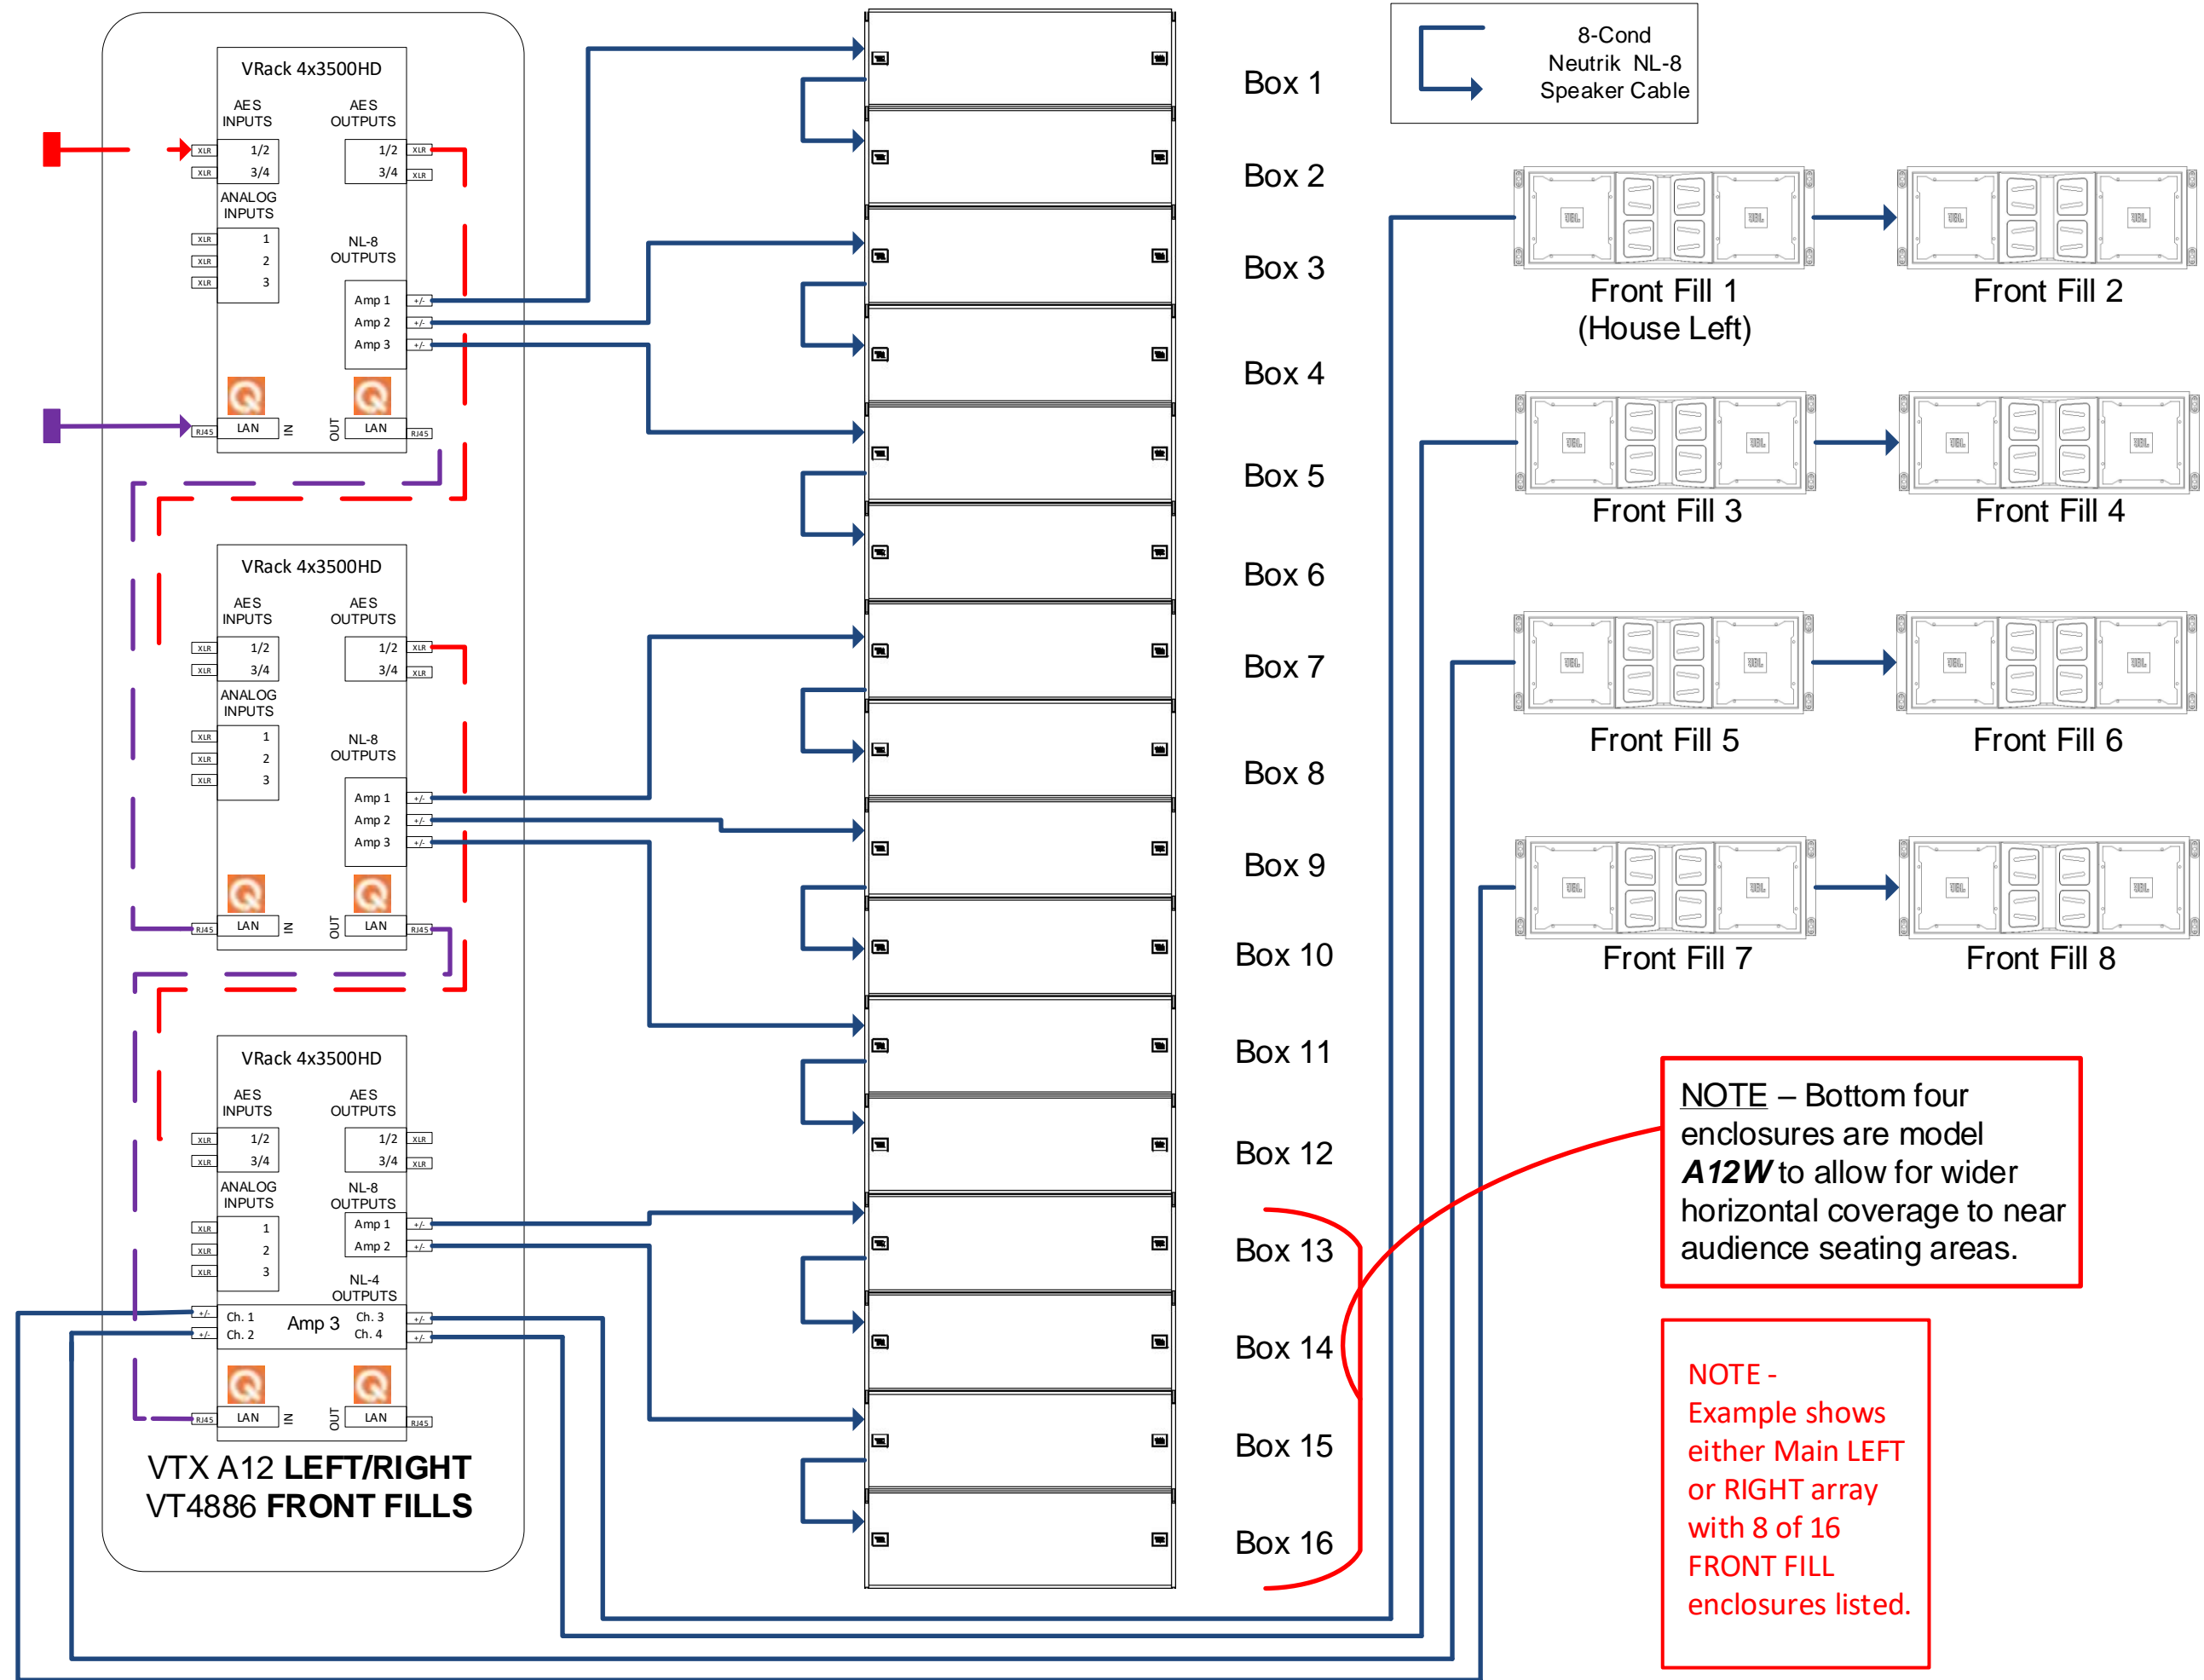

Notes

Notes	Rev	DATE
J.F.	v01	3/20/18

ISSUE DATE:

Legend
HD MI
DB15 VGA
DXLINK
AUDIO
Blu Link
BNC
LAN
Lighting XLS
Control
Control Tag
Network Tag
Audio Tag
Video Tag

PROJECT ENGINEER: Harman
DRAWN BY: Harman
OPPORTUNITY NUMBER:

DRAWING NUMBER

AV-02

© 2018 Harman Professional

Amphitheater

NOTE -
Example shows
either Main LEFT
or RIGHT S28 array
with 8 of 16 G28
enclosures listed.

4-Cond
Neutrik
NL-4
Speaker
Cable

VTX S28
Flown Subwoofers

VTX G28
Ground Supported
Subwoofers

Box 1

Box 2

Box 3

Box 4

Box 5


Box 6

Box 7

Box 8

Box 9

Box 10

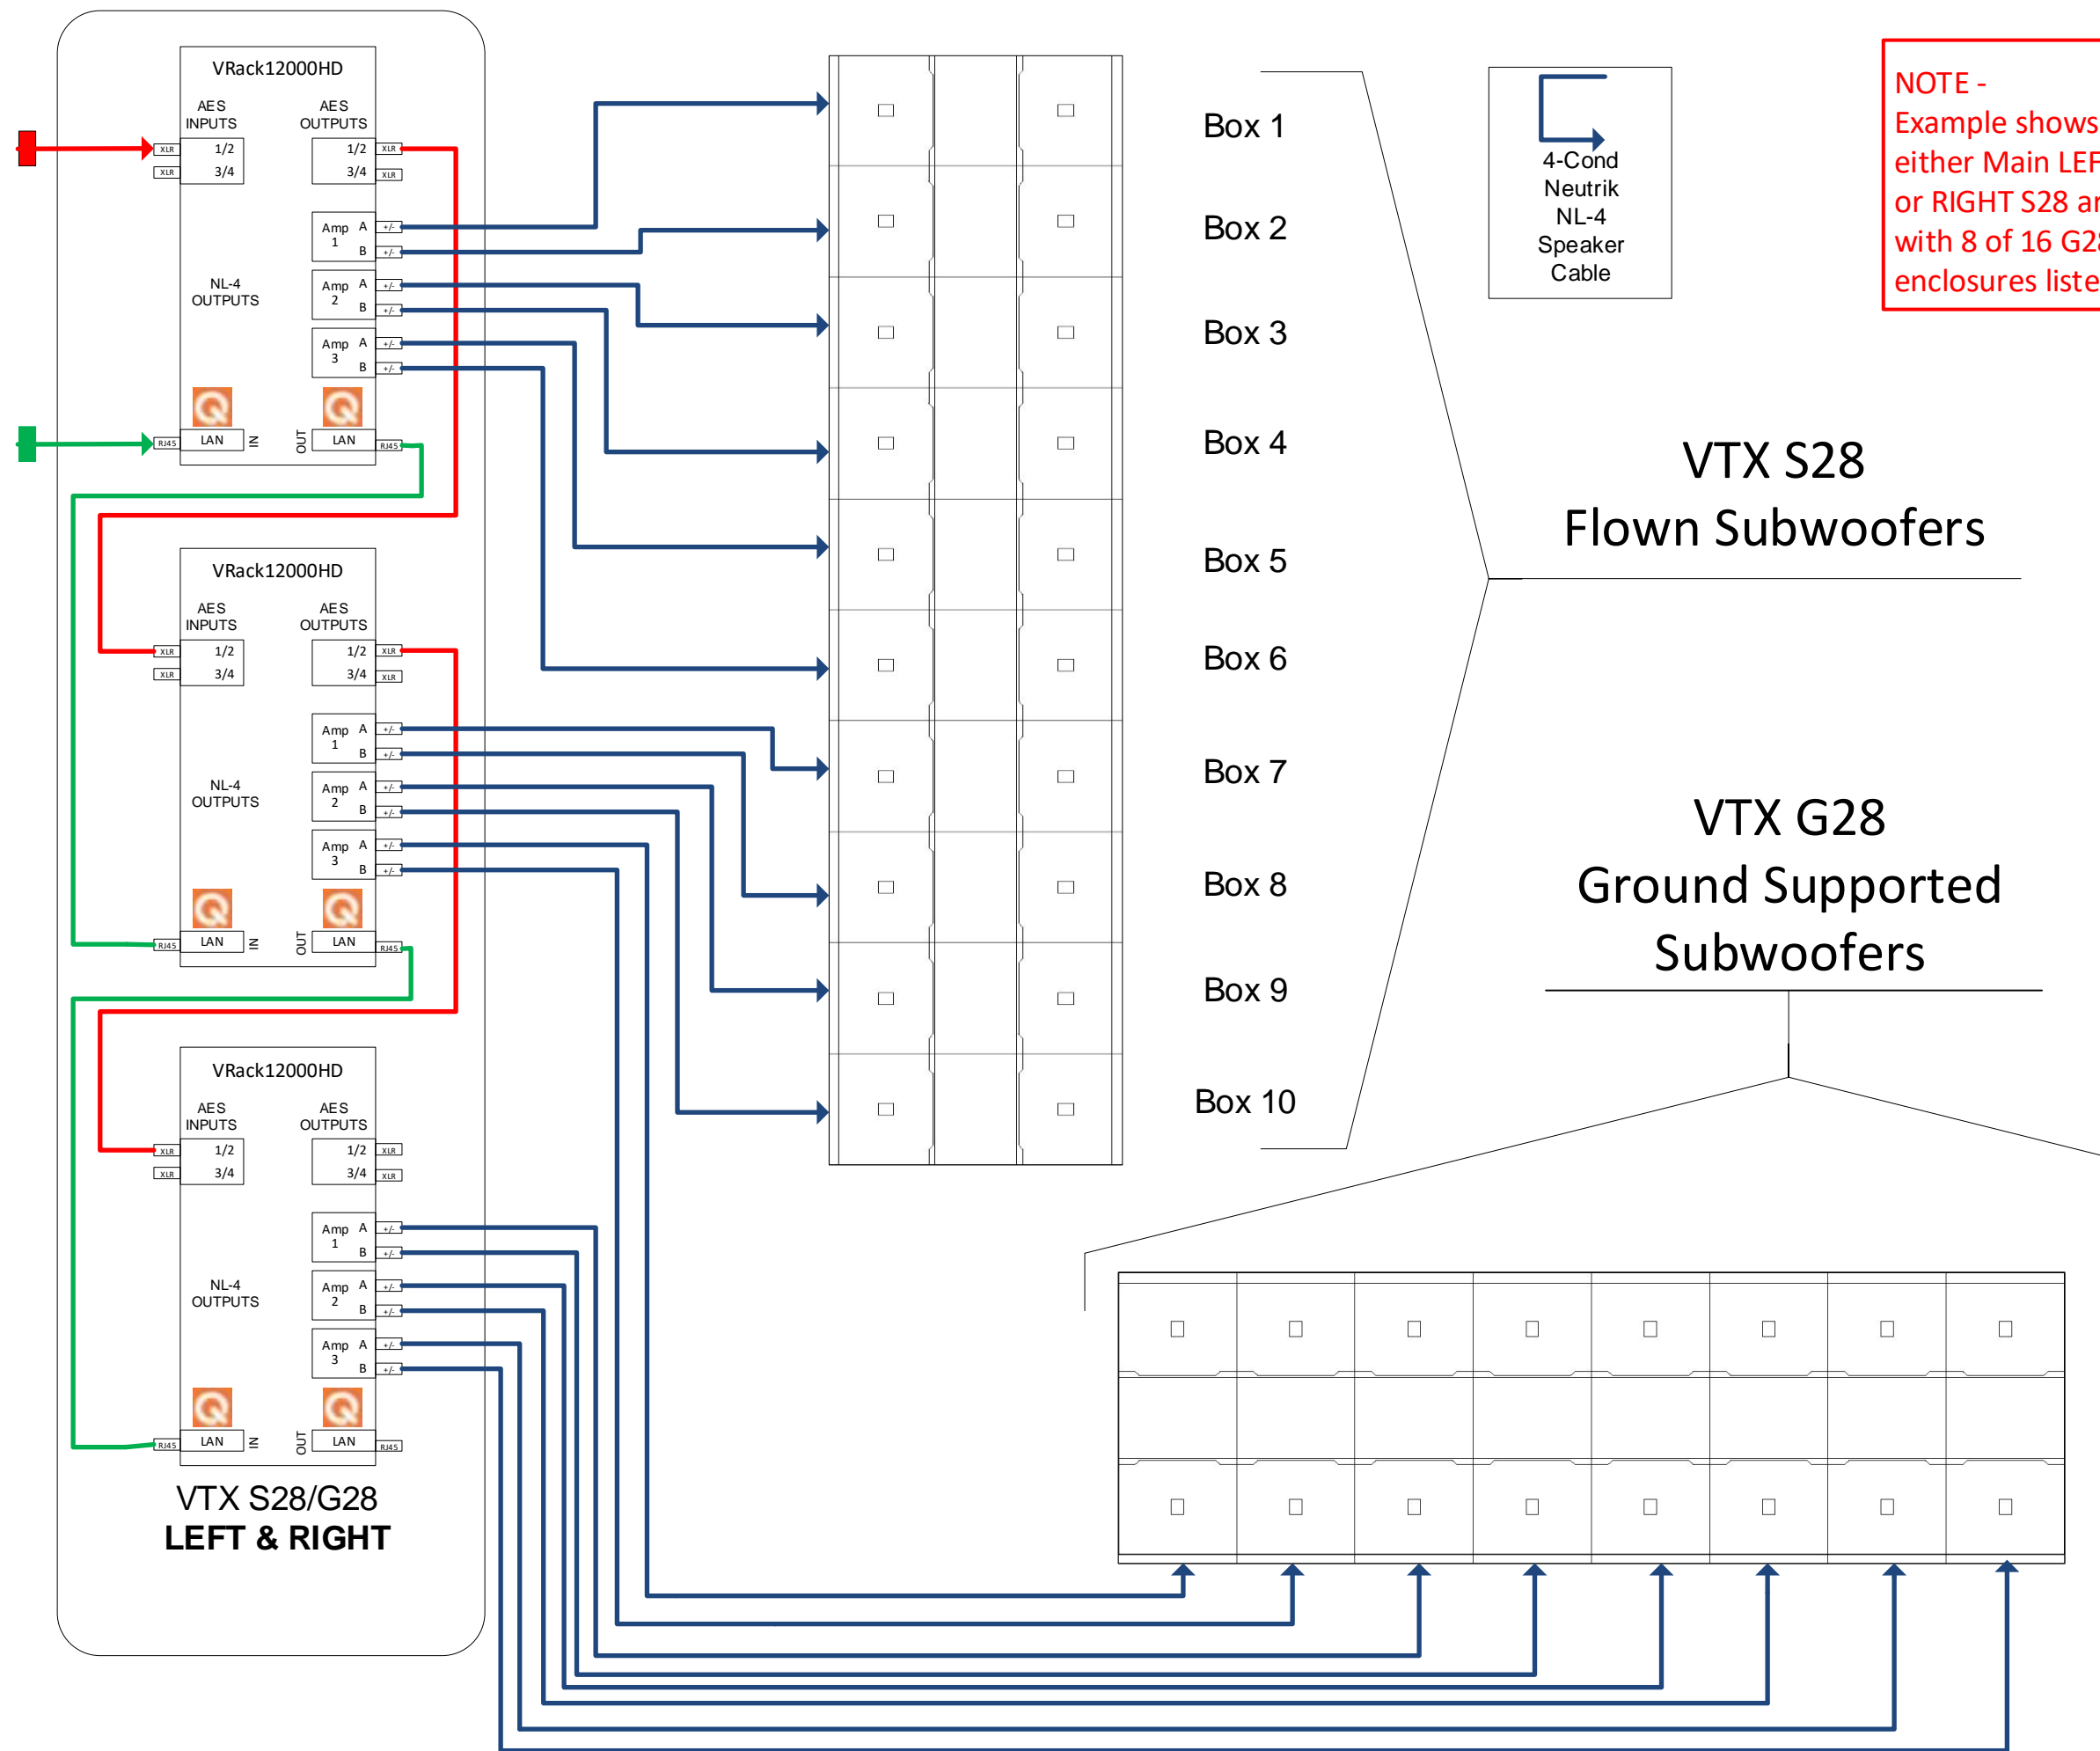

Amphitheater

Notes

Notes	Rev	DATE
J.F.	v01	3/20/18


ISSUE DATE:


Legend	
HDMI	—
DB15 VGA	—
DALINK	—
AUDIO	—
Blu Link	—
BNC	—
LAN	—
Lighting XLS	—
Control	—
Control Tag	●
Network Tag	●
Audio Tag	●
Video Tag	●

PROJECT ENGINEER: Harman
DRAWN BY: Harman
OPPORTUNITY
NUMBER:

DRAWING NUMBER

AV-04

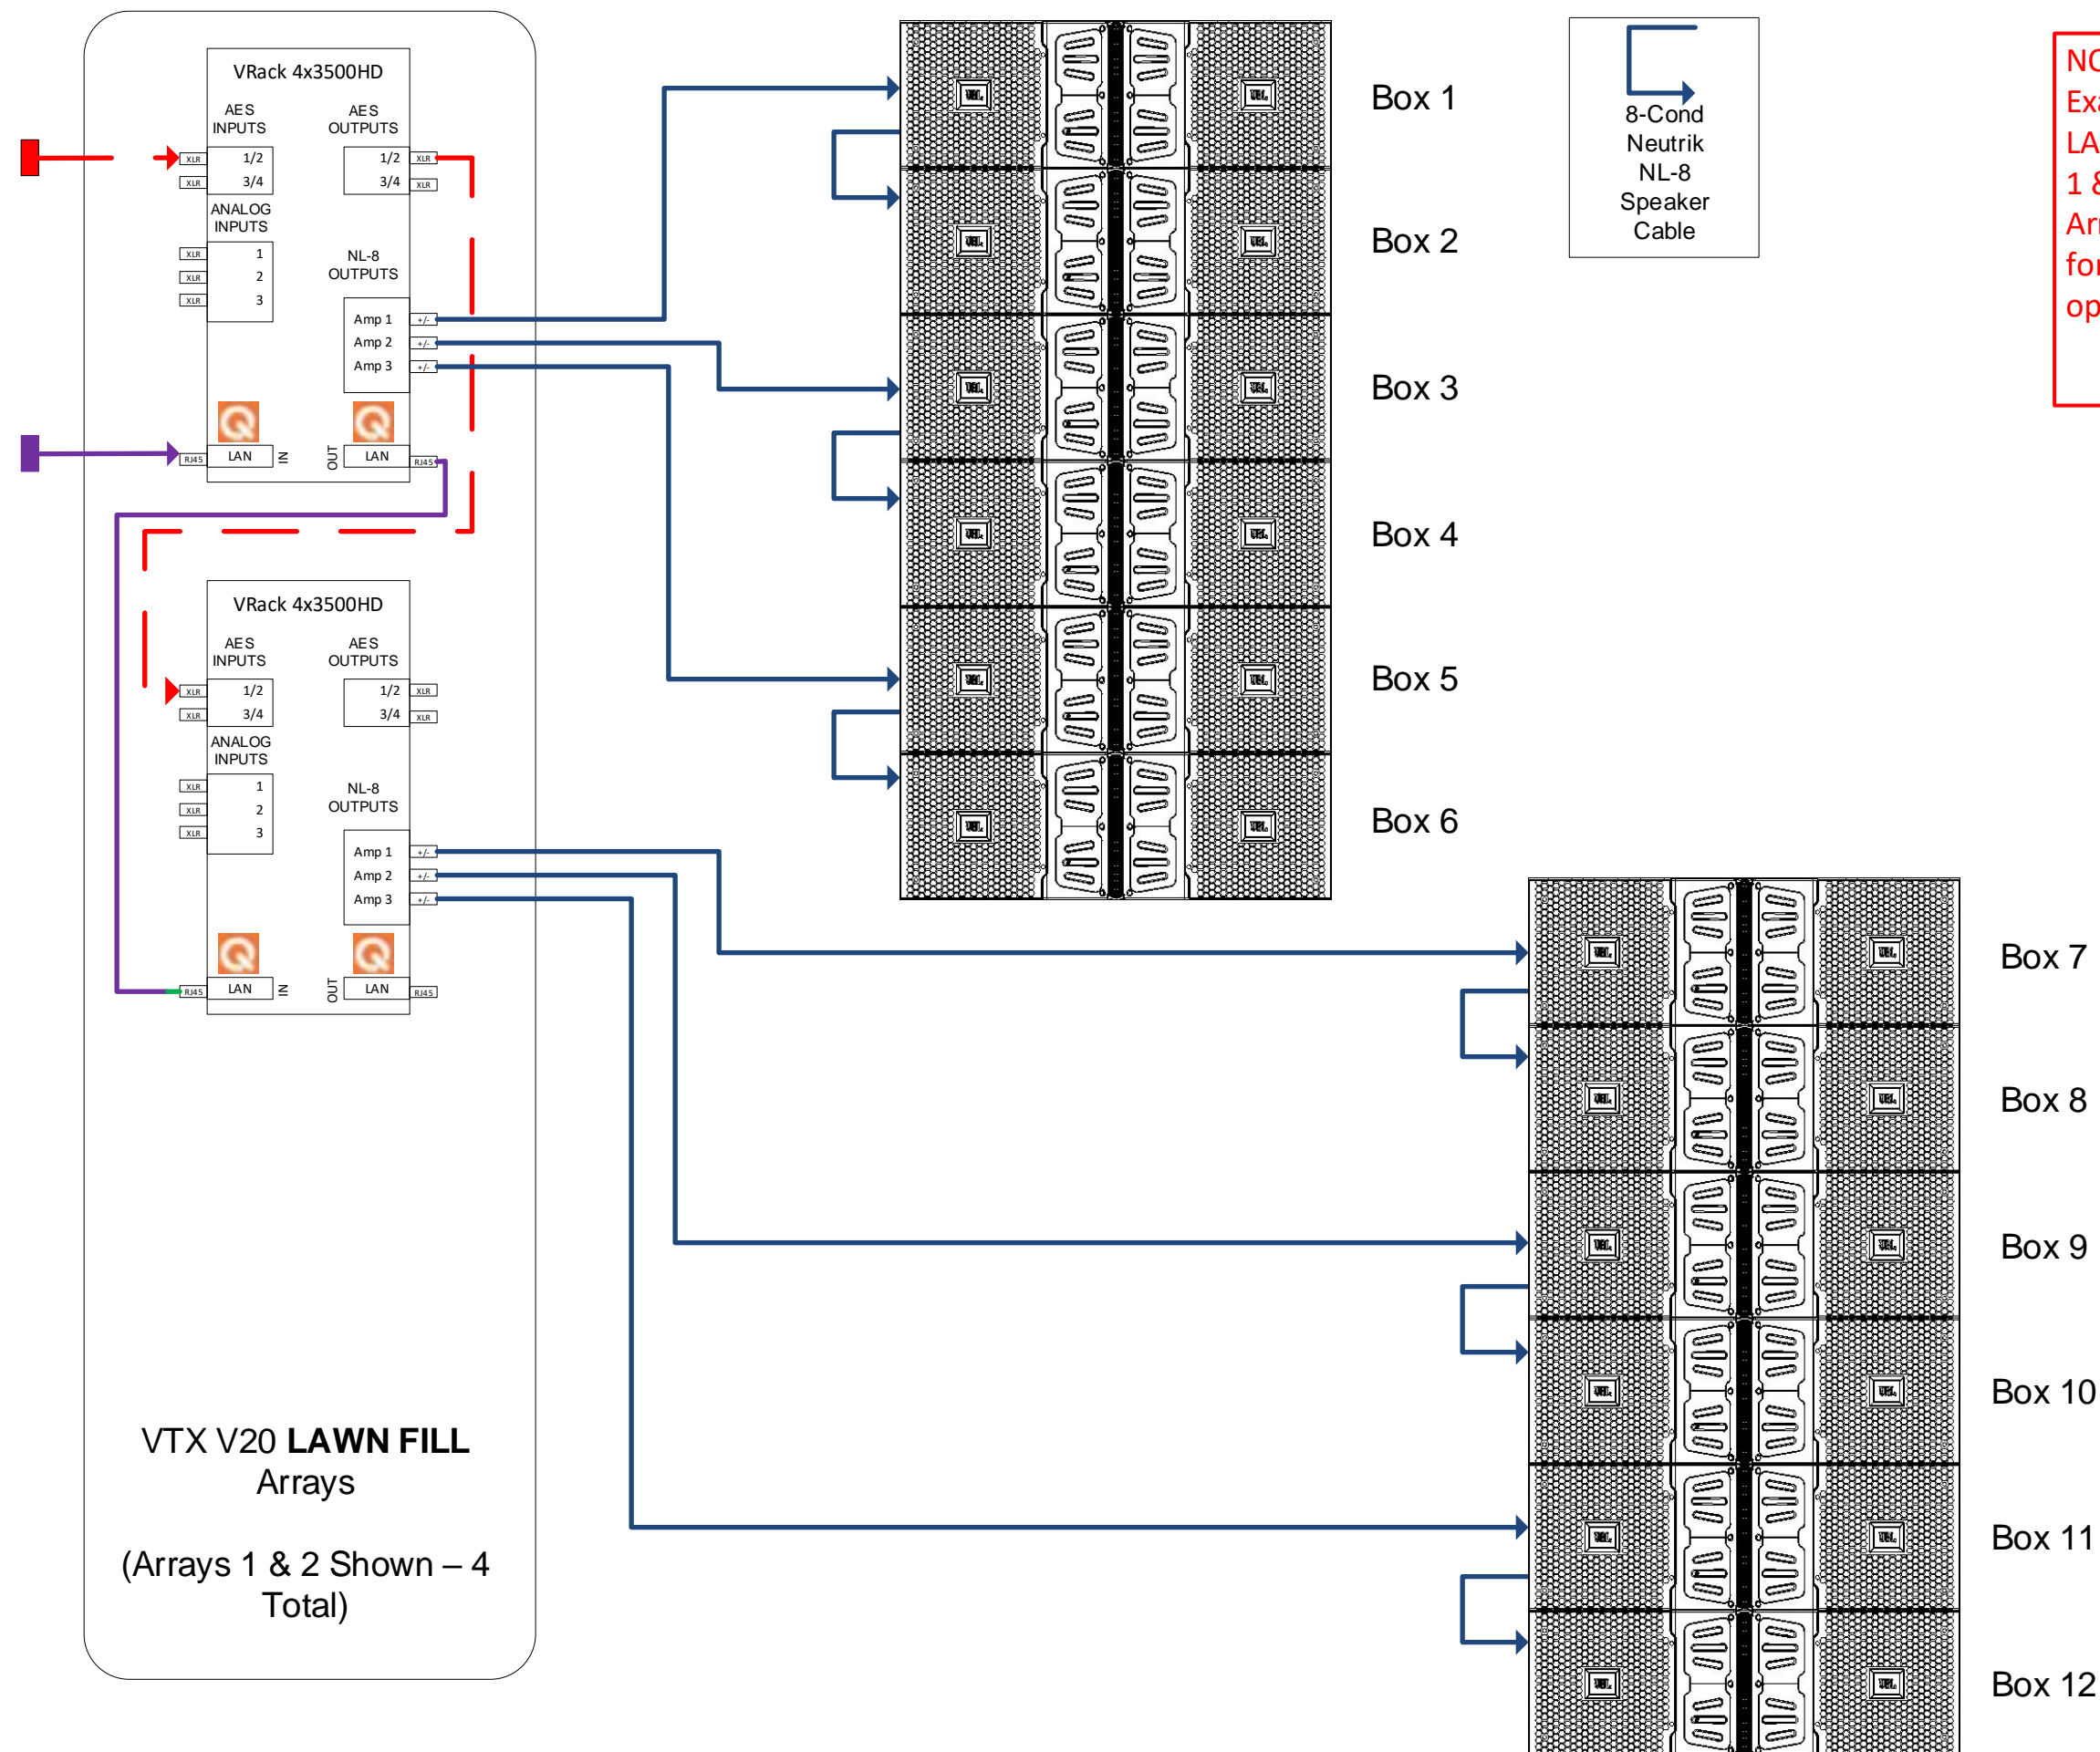

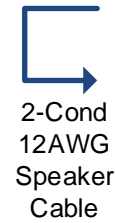

Notes

Notes	Rev	DATE
J.F.	v01	3/20/18

ISSUE DATE:

Legend

HD MI	
DB15 VG A	
DXL INK	
AU DIO	
Blu Link	
BNC	
LAN	
Lighting XLS	
Control	
Control Tag	
Network Tag	
Audio Tag	
Video Tag	

PROJECT ENGINEER: Harman
DRAWN BY: Harman
OPPORTUNITY
NUMBER:

DRAWING NUMBER


AV-05

Amphitheater

Notes

Notes	Rev	DATE
J.F.	v01	3/20/18


ISSUE DATE:

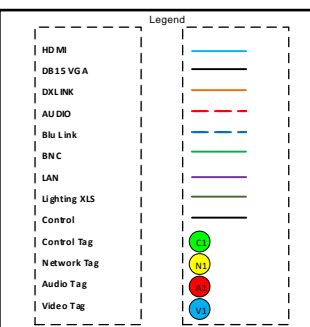

PROJECT ENGINEER: Harman
DRAWN BY: Harman
OPPORTUNITY NUMBER:

DRAWING NUMBER

AV-06

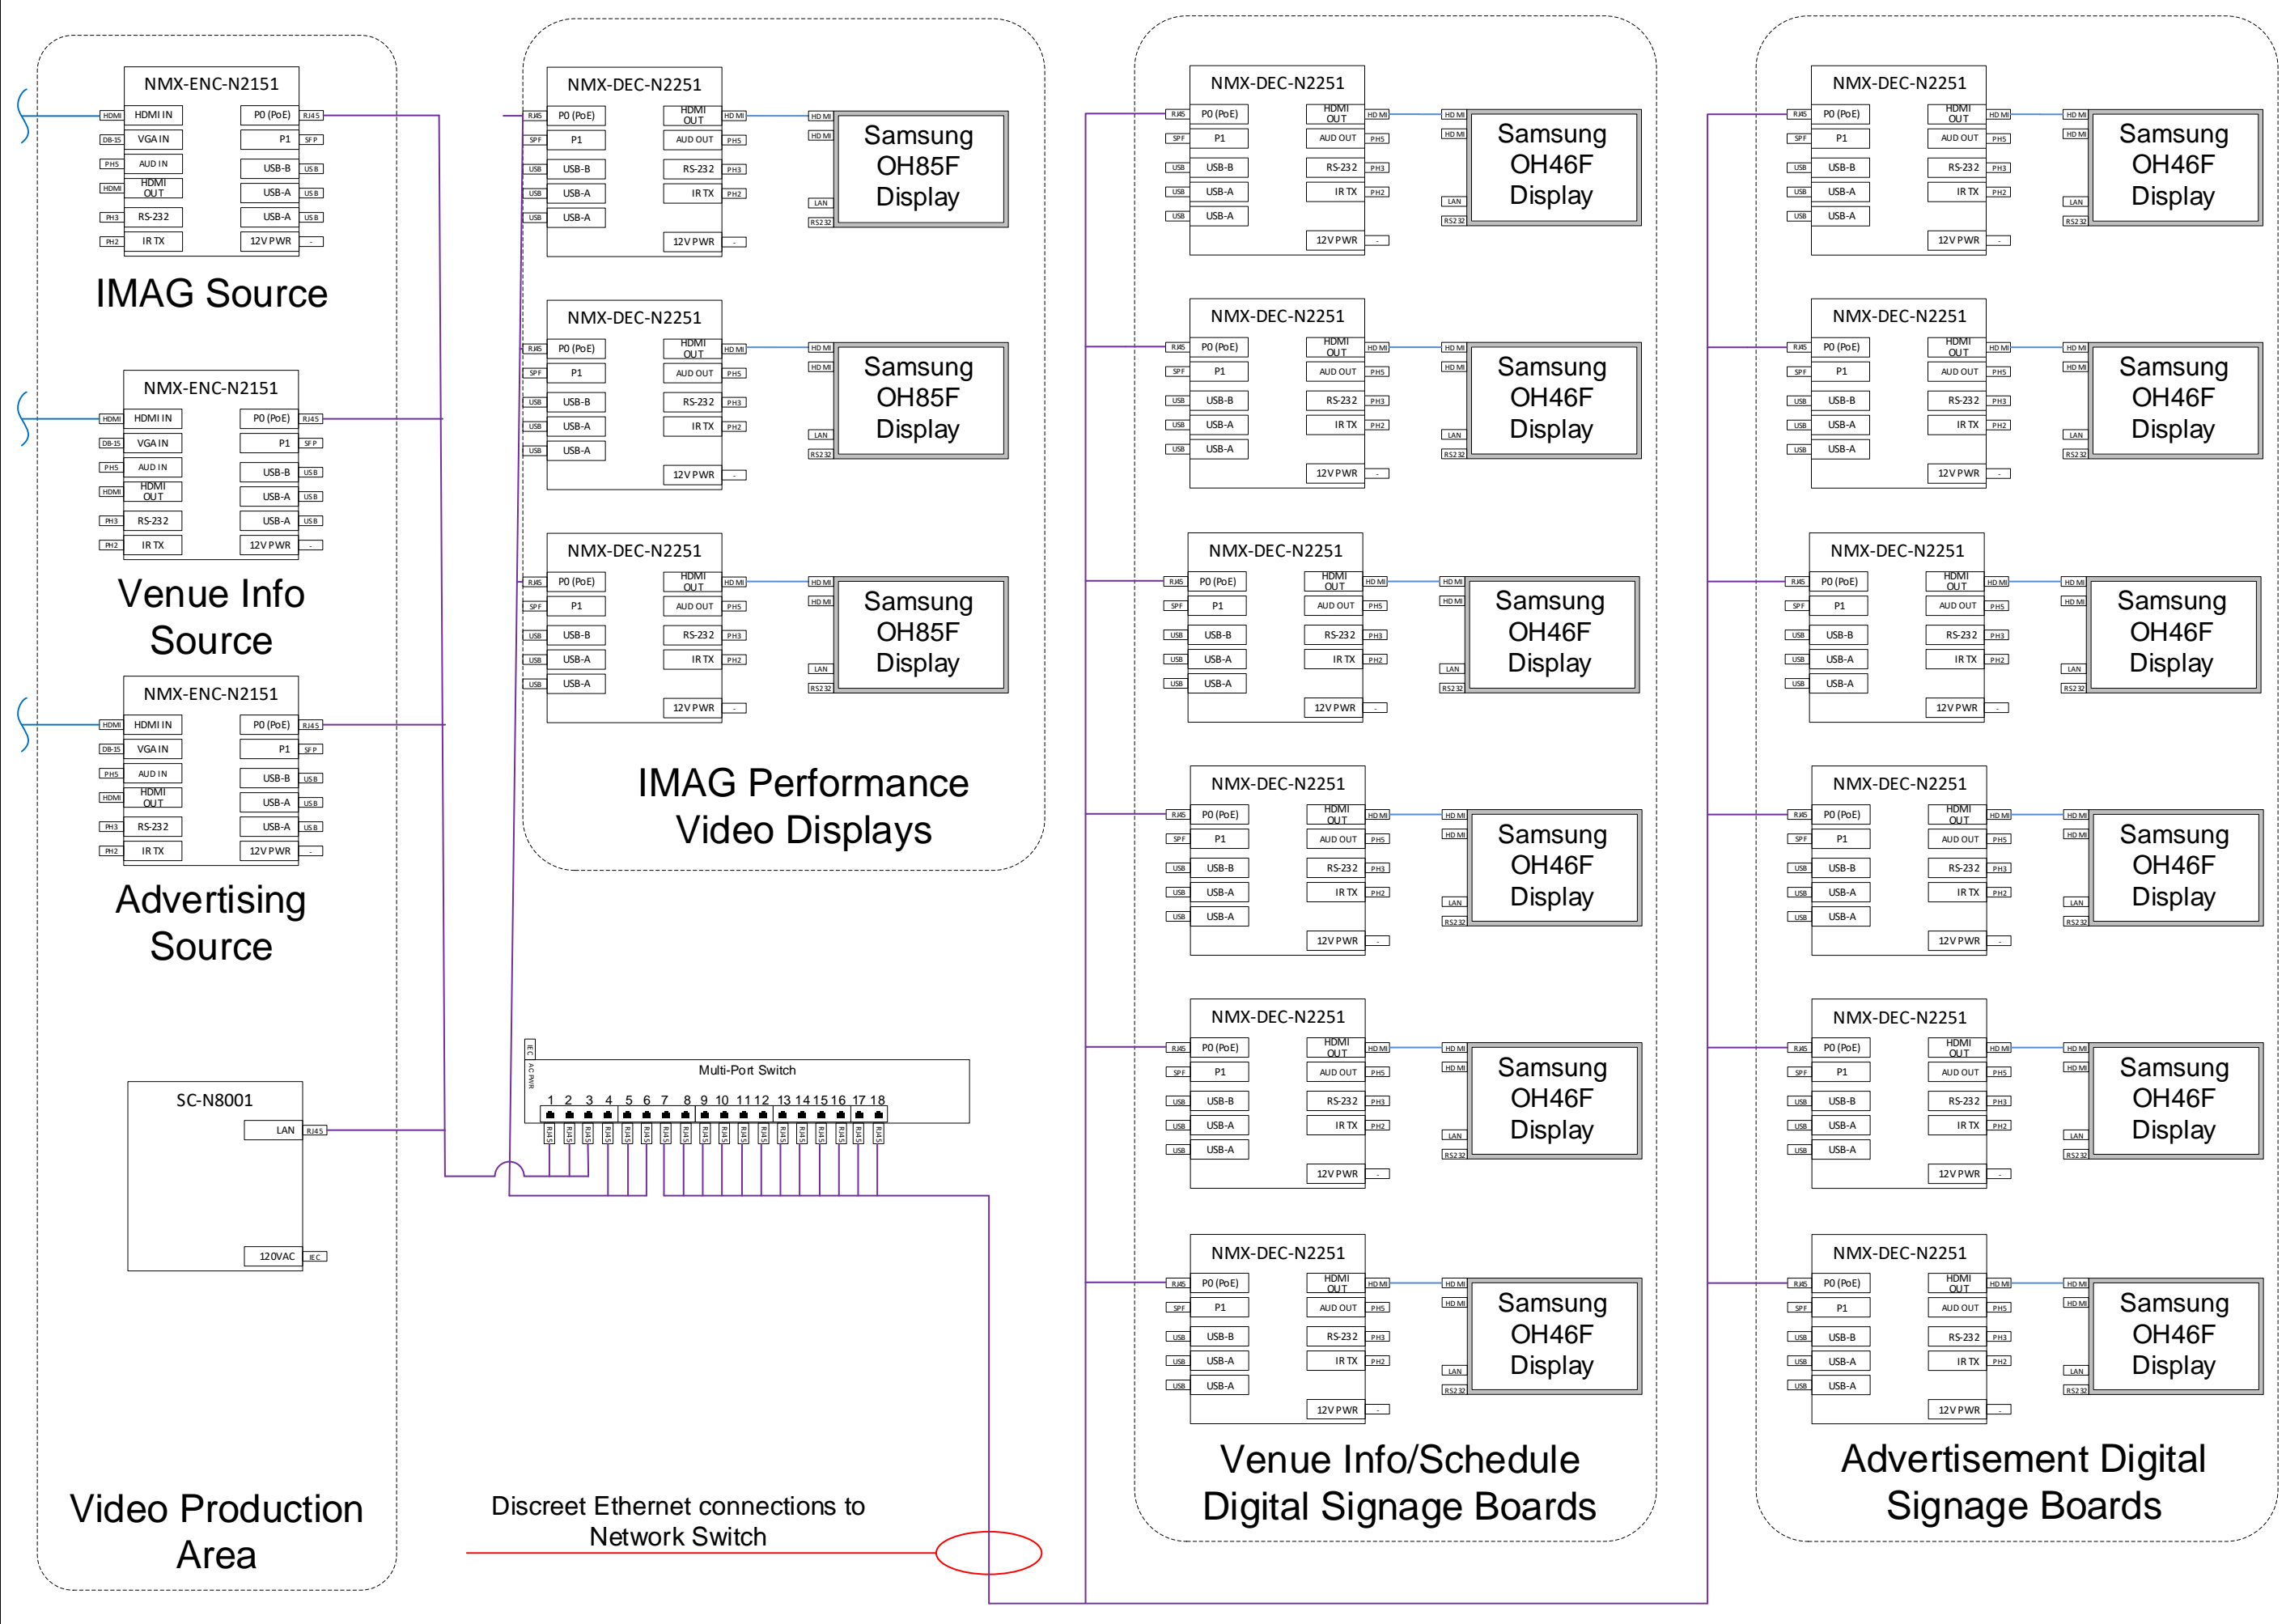

Discreet Ethernet connections to Network Switch